


FRONT ELEVATION

SCALE: 1/4" = 1'-0"

NOTE:
VERTICAL SKIRT WILL COMPLY WITH THE 50%
BETWEEN SPACING SLAT RULE

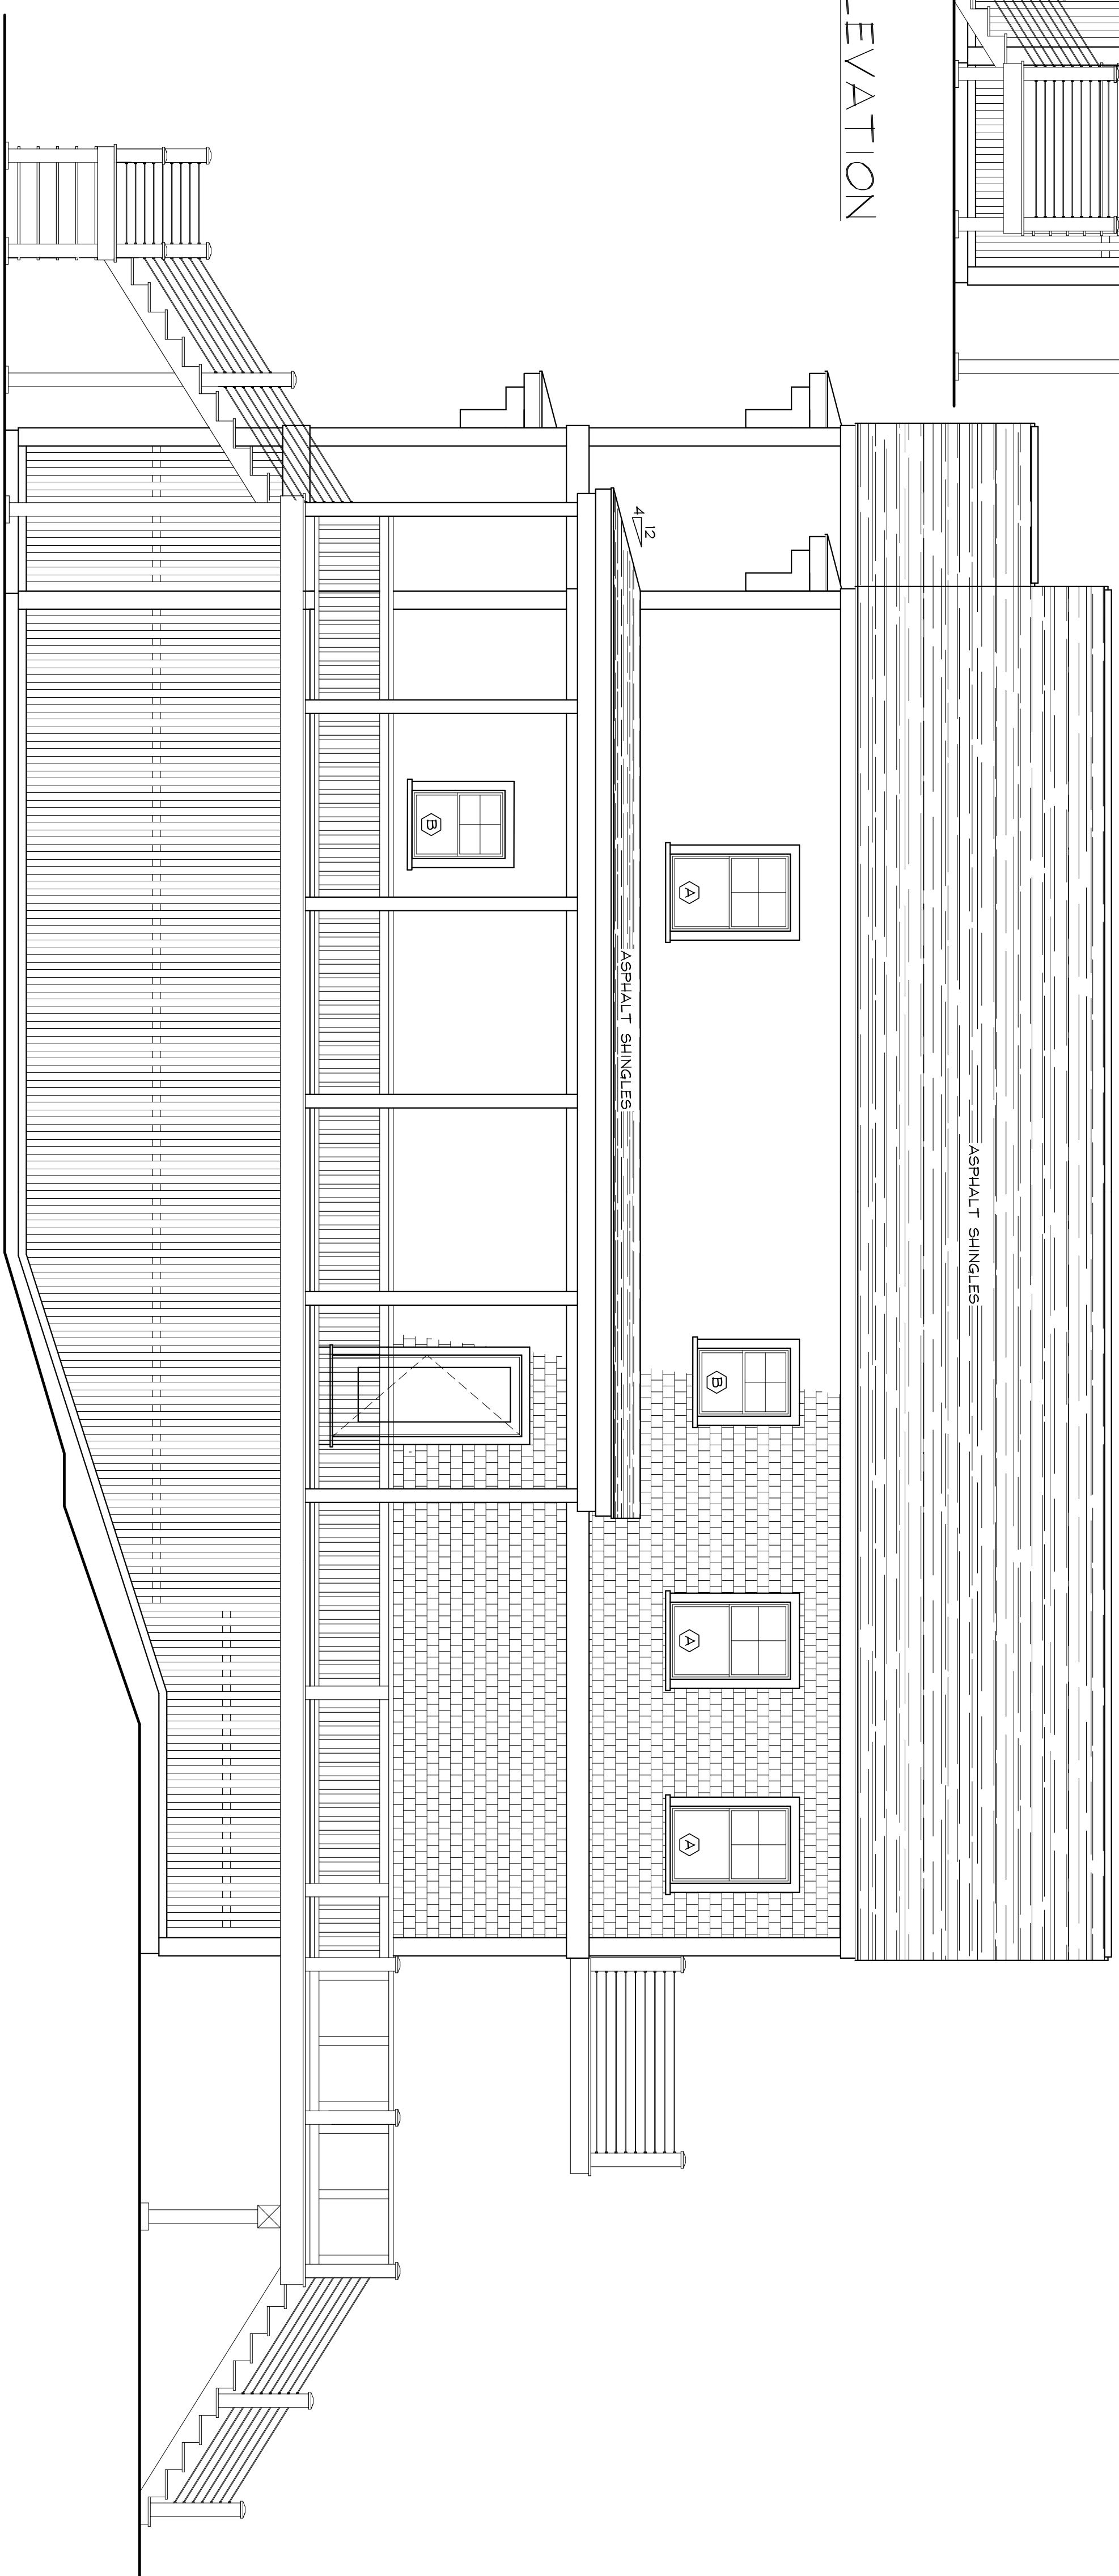

RIGHT SIDE ELEVATION

SCALE: 1/4" = 1'-0"

NOTE:
VERTICAL SKIRT WILL COMPLY WITH THE 50%
BETWEEN SPACING SLAT RULE

TITLE:
ELEVATIONS


BRADFORD HART CAD DESIGNS
RESIDENTIAL CAD DESIGN SERVICES
14 FLINT LOCKE DRIVE PLYMOUTH, MA.
PHONE NO. # (508) 246-8712

PROJECT:
HEBB BUILDERS, INC.
CUSTOM HOME
117 PHILLIPS RD.
SAGAMORE BEACH, (BOURNE) MA

REVISIONS:		
MARK:	DATE:	DESCRIPTION:

DATE: AUG. 26, 2021
DRAWN BY: B. HART
PROJECT NO: 2008
SCALE: 1/4" = 1'-0"
REVISED:

SHEET NO.
A1

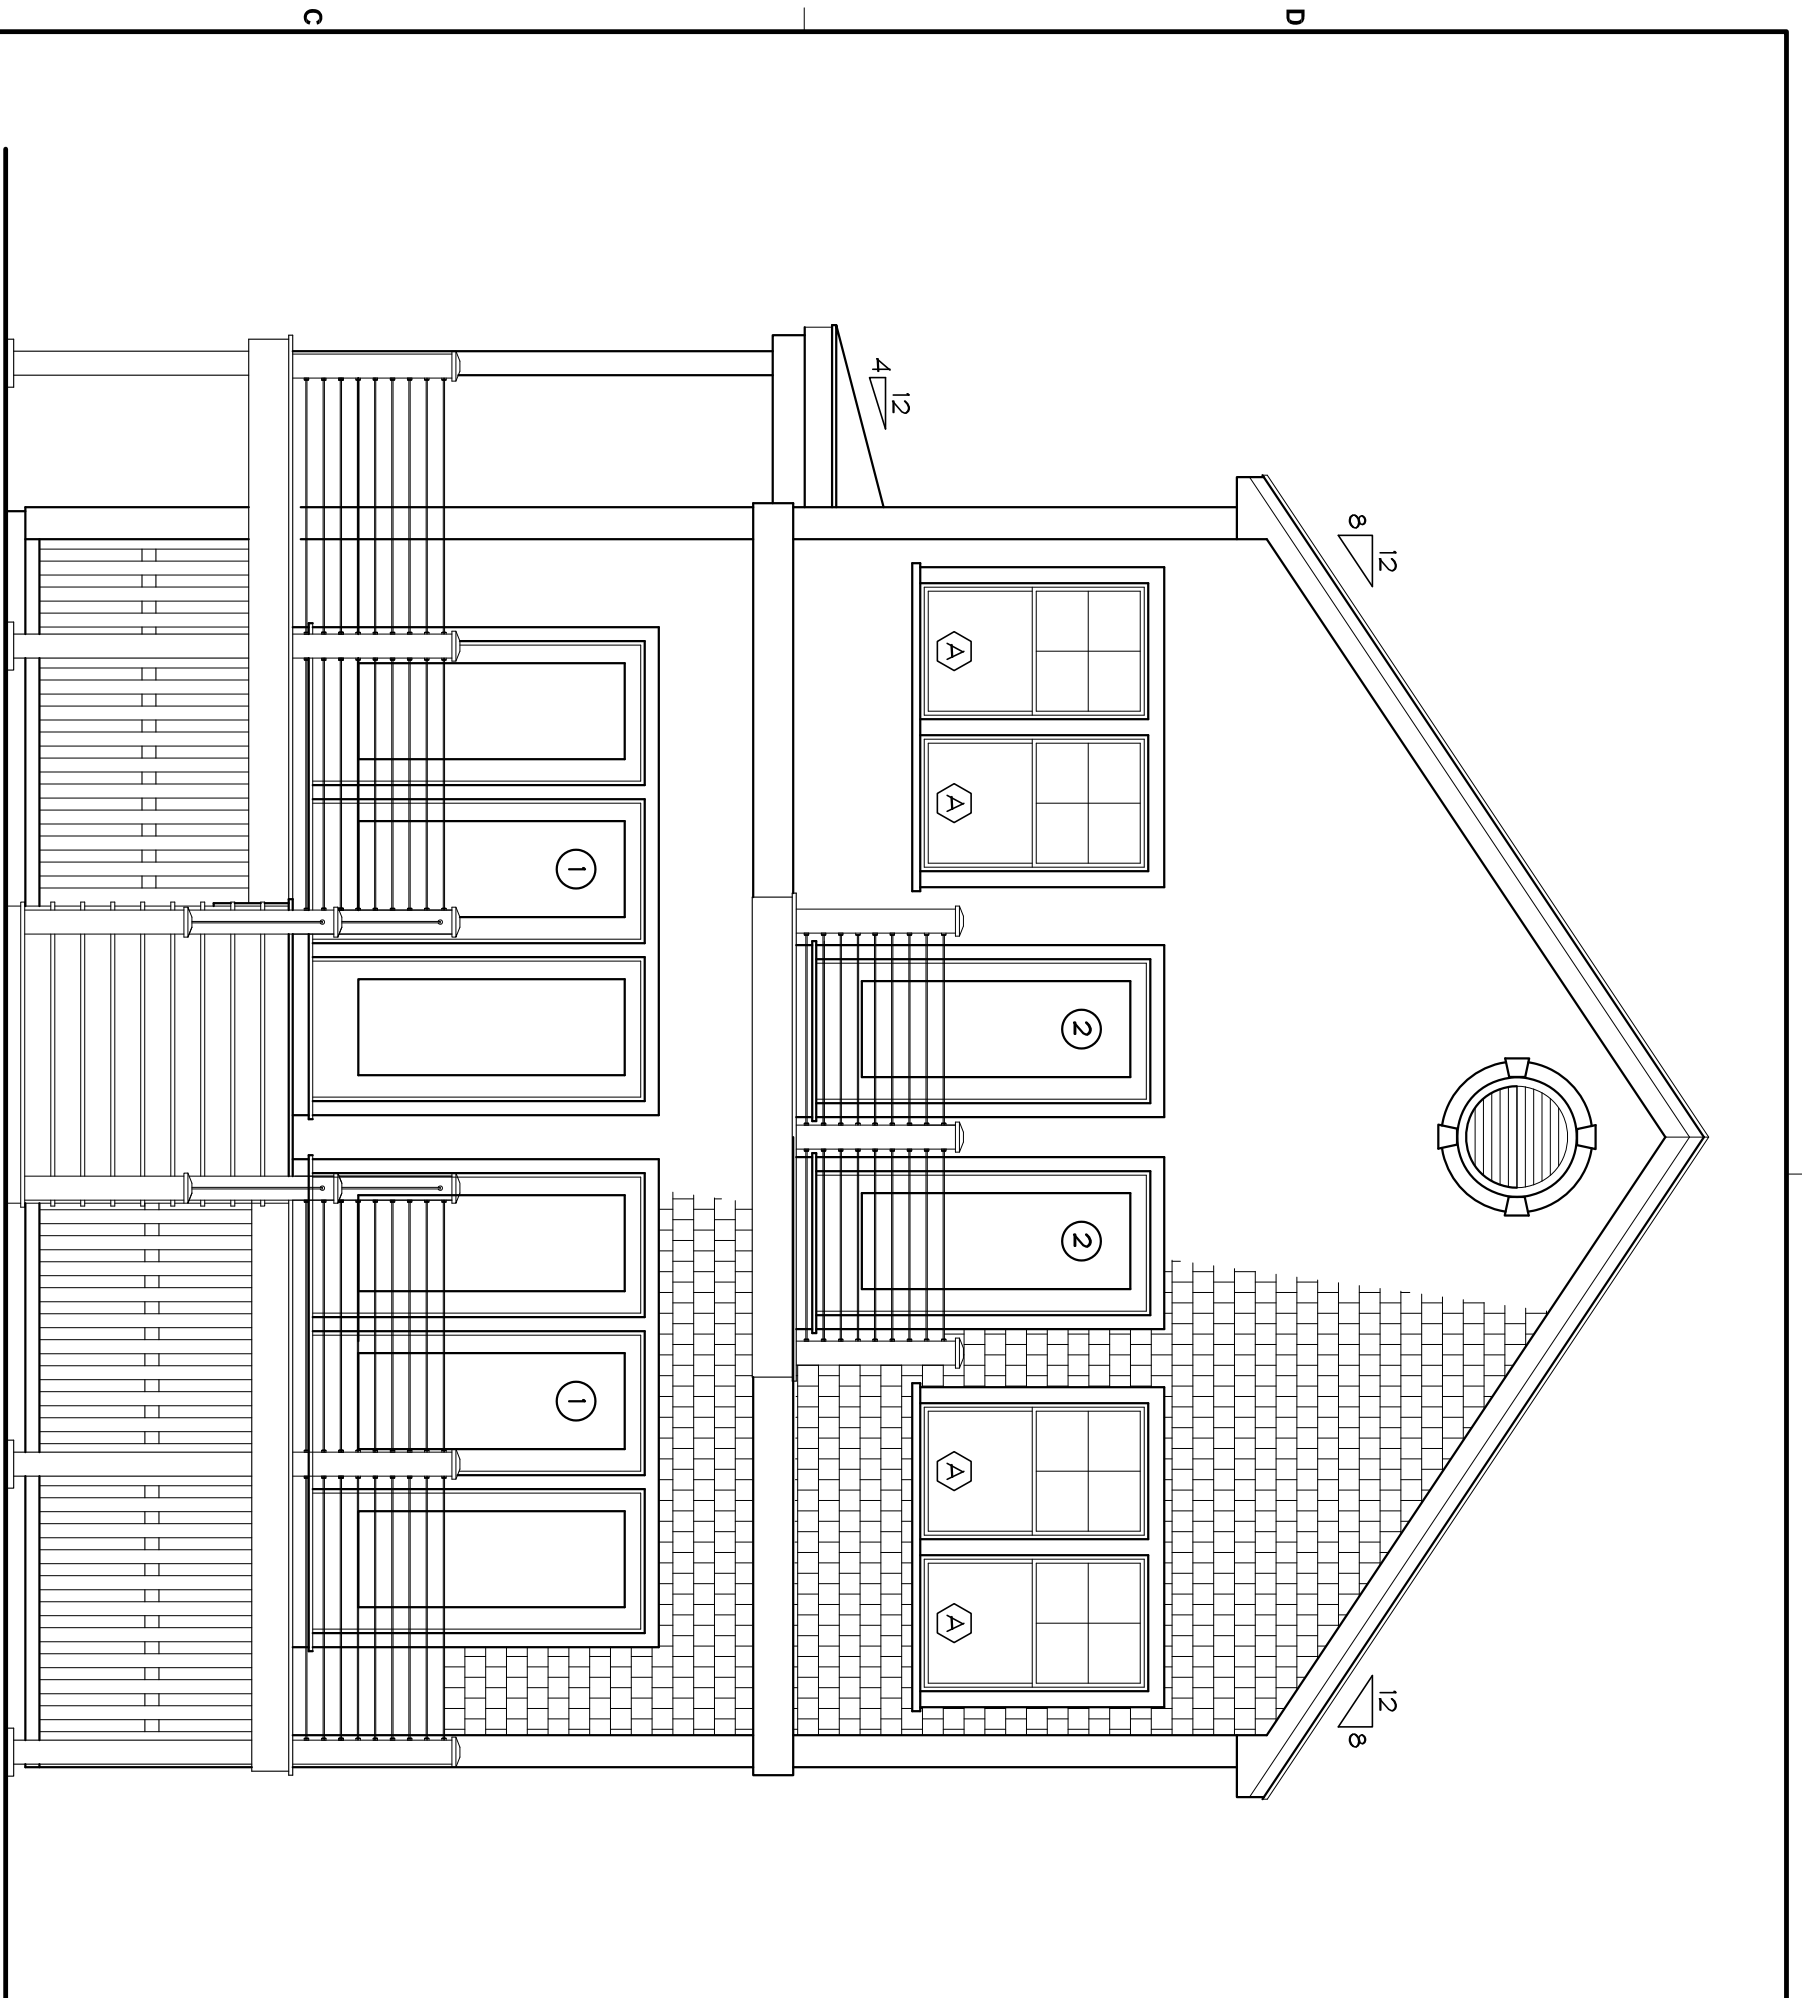

REAR ELEVATION

SCALE: 1/4" = 1'-0"

NOTE:
VERTICAL SPACING WILL COMPLY WITH THE 50%
VERTICAL SPACING SLAT RULE



LEFT SIDE ELEVATION

SCALE: 1/4" = 1'-0"

NOTE:
VERTICAL SPACING WILL COMPLY WITH THE 50%
VERTICAL SPACING SLAT RULE

TITLE:
ELEVATIONS

BRADFORD HART CAD DESIGNS
RESIDENTIAL CAD DESIGN SERVICES
14 FLINT LOCKE DRIVE PLYMOUTH, MA.
PHONE NO. # (508) 246-8712

PROJECT:
HEBB BUILDERS, INC.
CUSTOM HOME
117 PHILLIPS RD.
SAGAMORE BEACH, (BOURNE) MA


REVISIONS:		
MARK:	DATE:	DESCRIPTION:

DATE: AUG. 26, 2021
DRAWN BY: B. HART
PROJECT NO: 2008
SCALE: 1/4" = 1'-0"
REVISED:

SHEET NO.
A2

DOOR SCHEDULE			
KEY	QTY.	DESCRIPTION	ROUGH OPENING
1	2	3 PANEL SLIDER	9'-0" 3/4" x 6'-8"
2	3	SINGLE HINGED PATIO	2'-10" 1/4" x 6'-8"

WINDOW SCHEDULE			
KEY	QTY.	DESCRIPTION	ROUGH OPENING
A	23	DOUBLE HUNG	2'-0" x 4'-5"
B	5	DOUBLE HUNG	2'-5" x 3'-5"

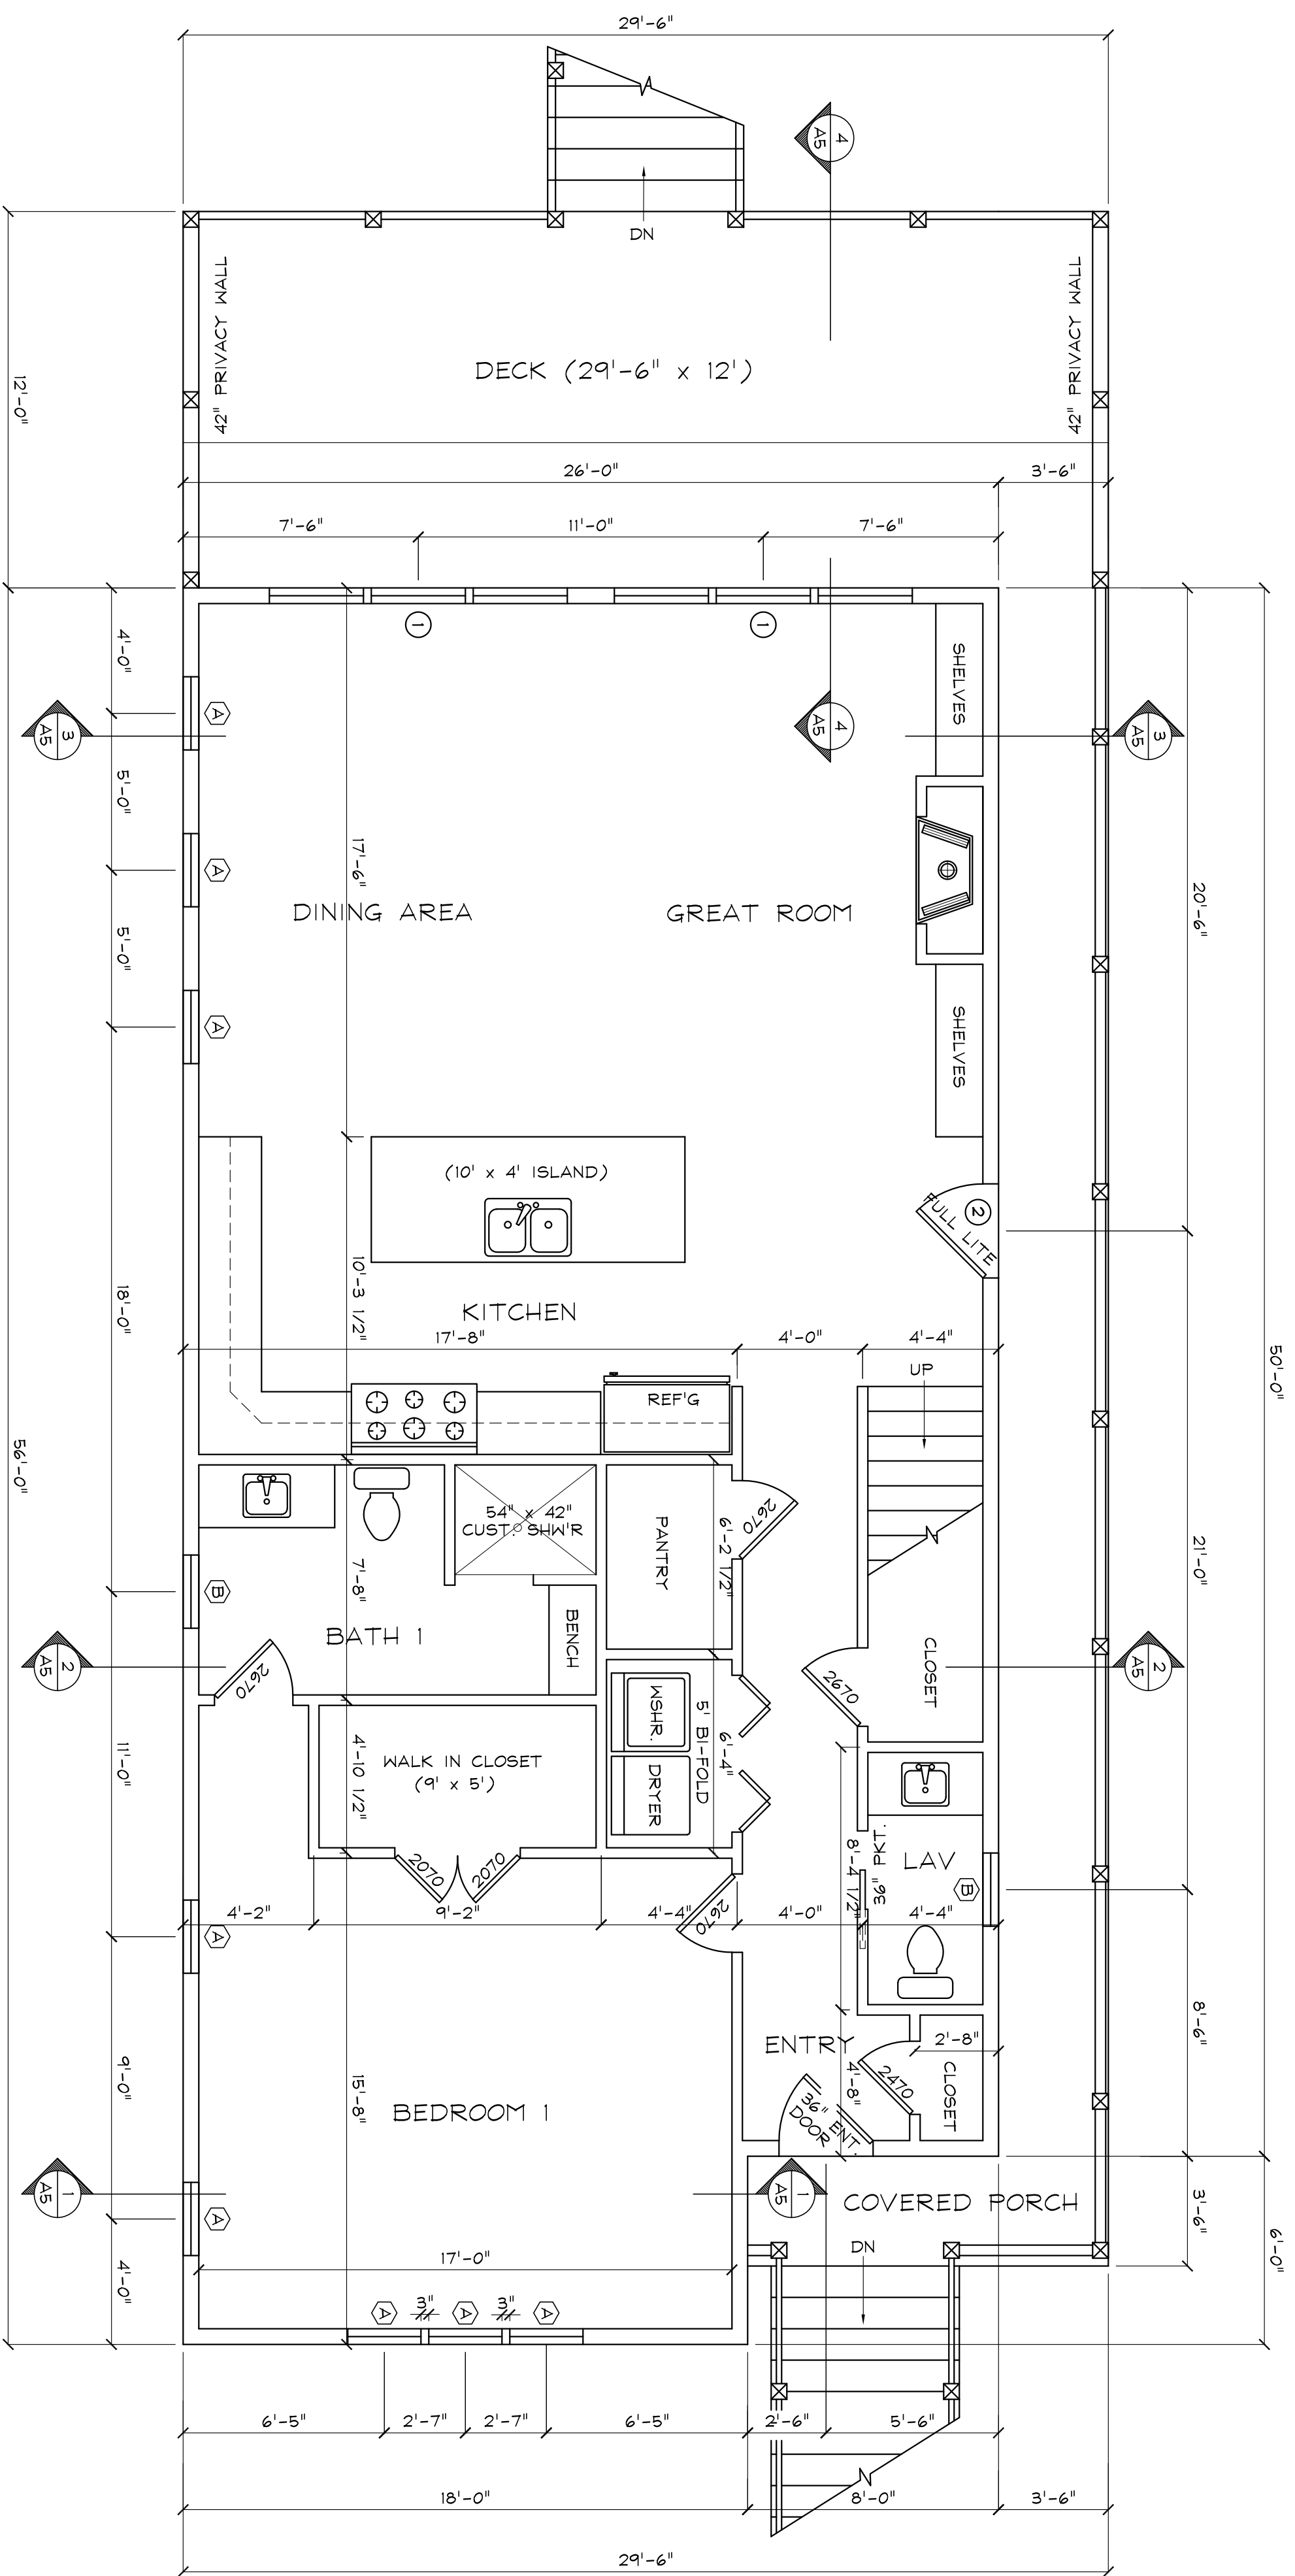

FIRST FLOOR PLAN
SCALE: 1/4" = 1'-0"

TITLE:
FIRST FLOOR PLAN

BRADFORD HART CAD DESIGNS
RESIDENTIAL CAD DESIGN SERVICES
14 FLINT LOCKE DRIVE PLYMOUTH, MA.
PHONE NO. # (508) 246-8712

PROJECT:
HEBB BUILDERS, INC.
CUSTOM HOME
117 PHILLIPS RD.
SAGAMORE BEACH, (BOURNE) MA

REVISIONS:		
MARK:	DATE:	DESCRIPTION:


DATE: AUC. 26, 2021
DRAWN BY: B. HART
PROJECT NO.: 2006
SCALE: 1/4" = 1'-0"
REVISED:

SHEET NO.

A3

DOOR SCHEDULE			
KEY	QTY.	DESCRIPTION	MANUFACTURER/MODEL
1	2	3 PANEL SLIDER	PELLA LIFE STYLE SERIES 3 PANEL 10990
2	3	SINGLE HINGED PATIO	PELLA LIFE STYLE HINGED PATIO 3480

WINDOW SCHEDULE			
KEY	QTY.	DESCRIPTION	MANUFACTURER/MODEL
A	23	DOUBLE HUNG	PELLA LIFE STYLE SERIES 3553
B	5	DOUBLE HUNG	PELLA LIFE STYLE SERIES 2941

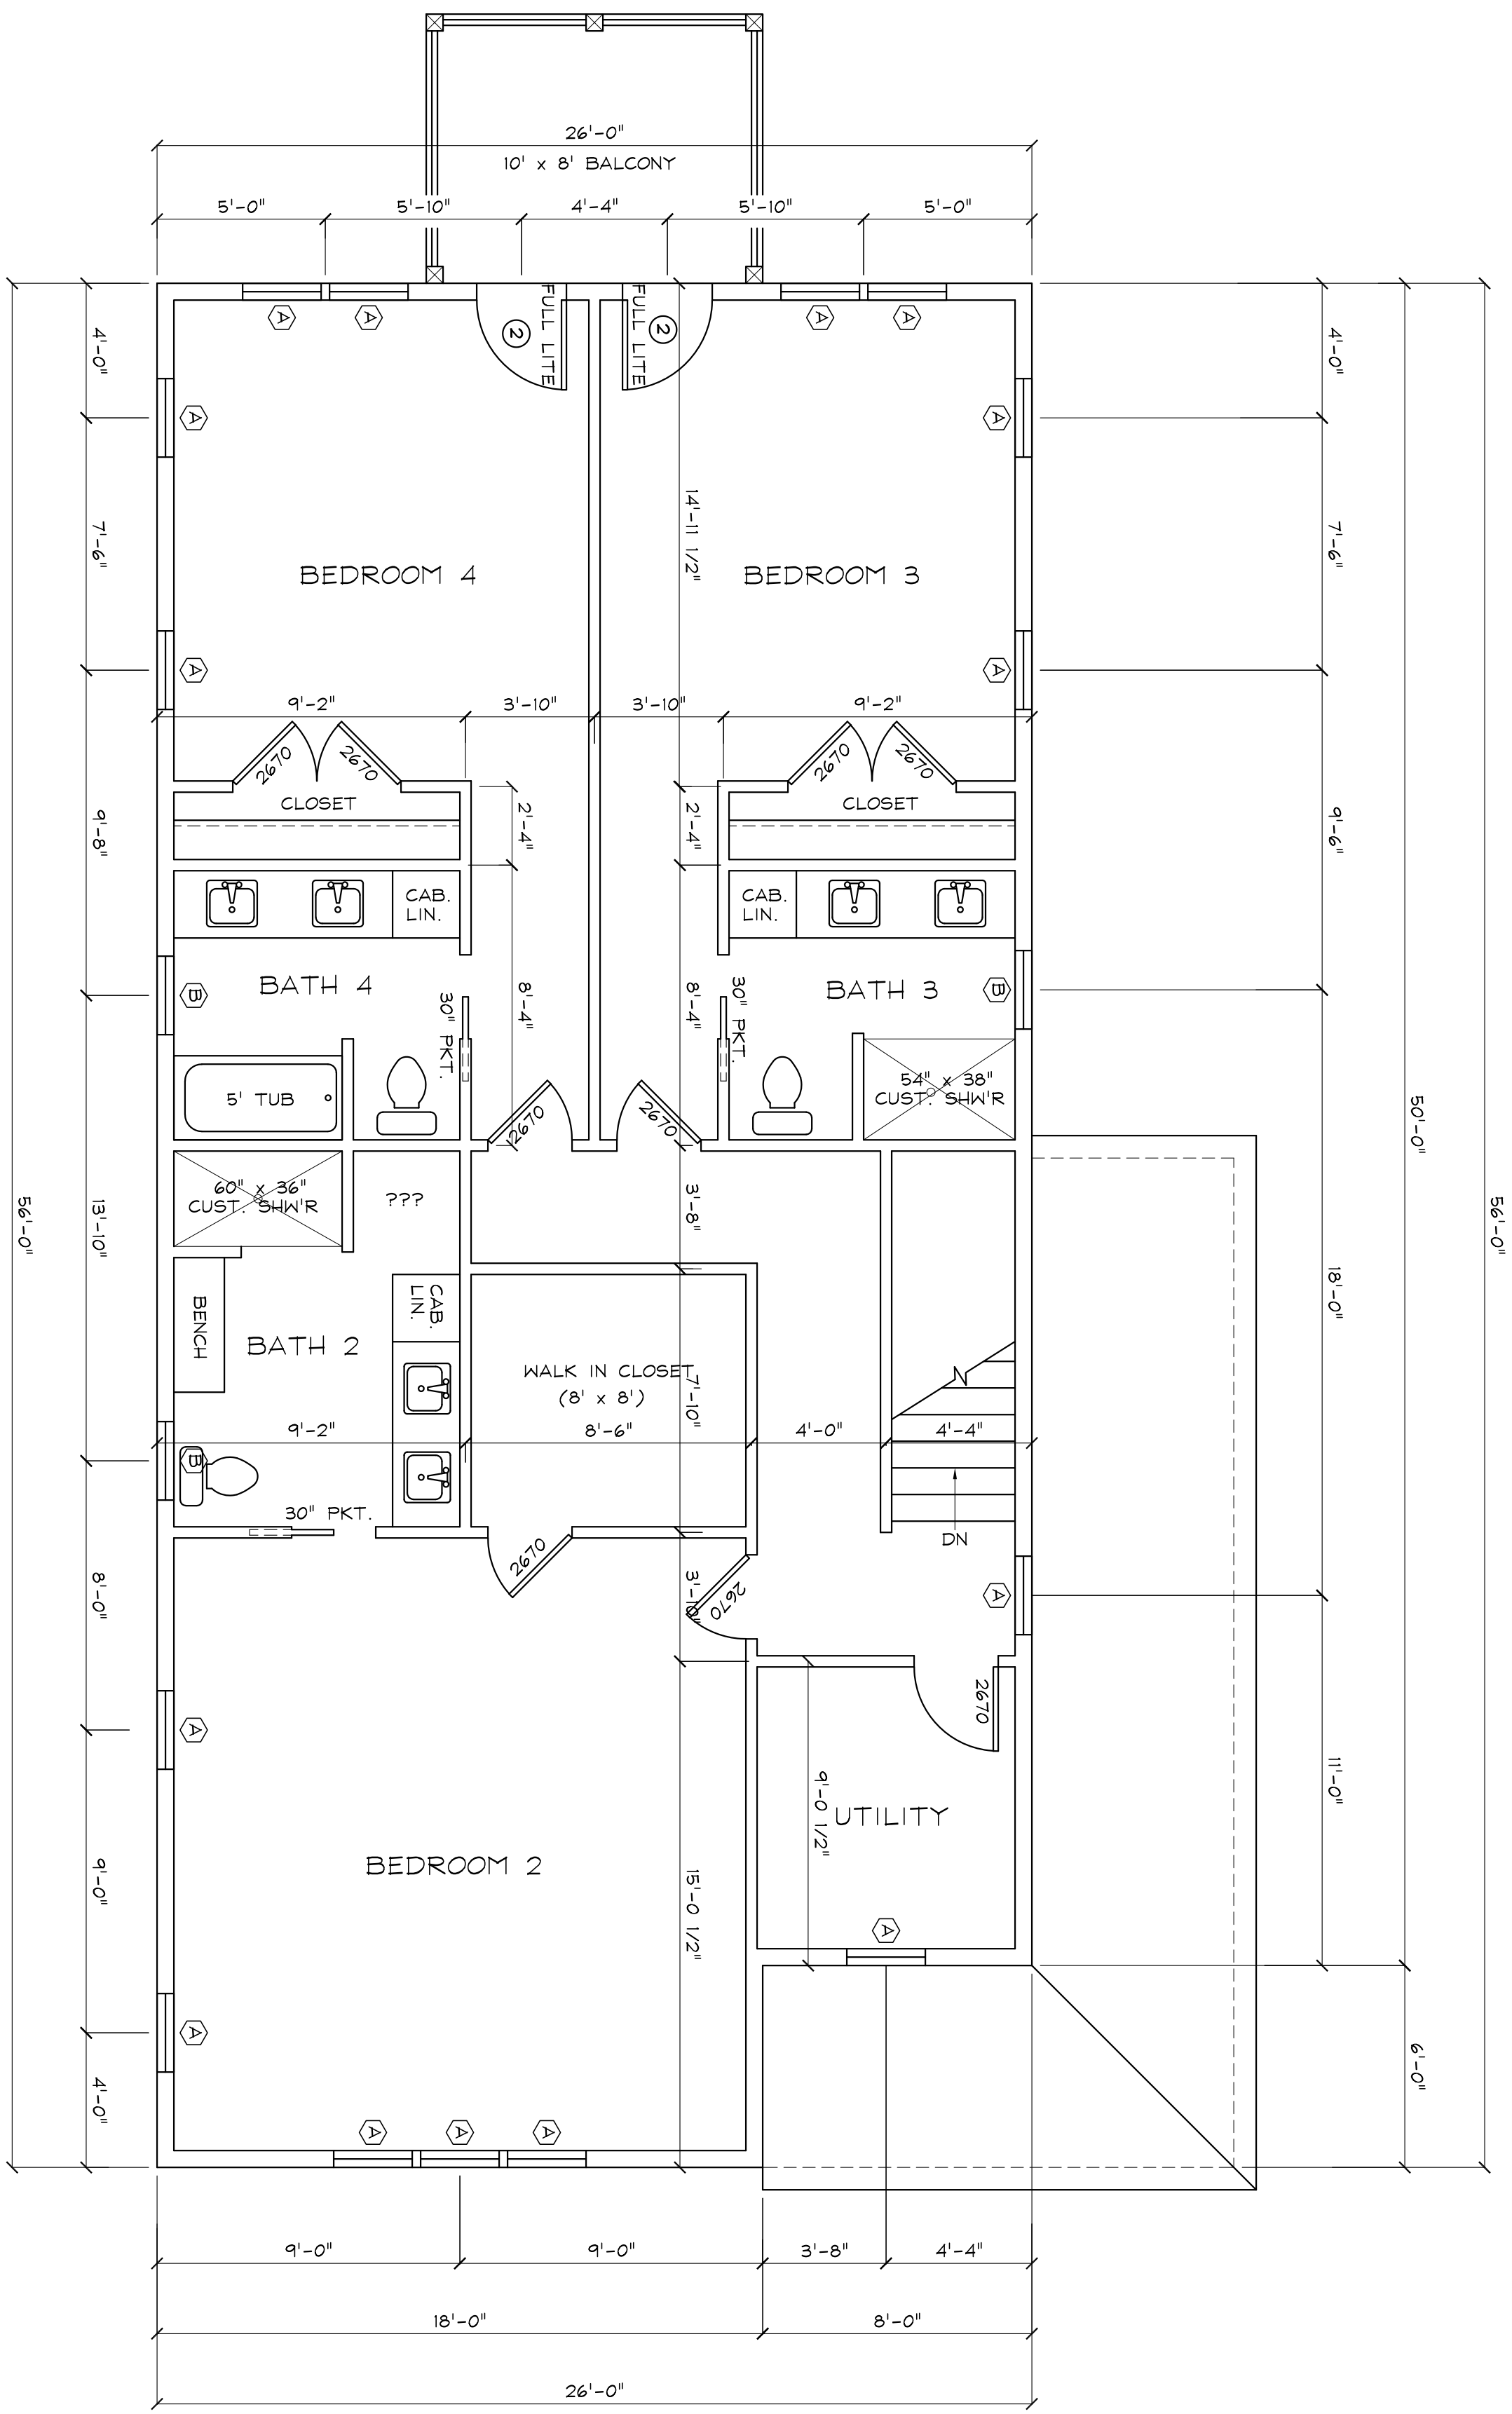

SECOND FLOOR PLAN
SCALE: 1/4" = 1'-0"

TITLE:
SECOND FLOOR PLAN


BRADFORD HART CAD DESIGNS
RESIDENTIAL CAD DESIGN SERVICES
14 FLINT LOCKE DRIVE PLYMOUTH, MA.
PHONE NO. # (508) 246-8712

PROJECT:
HEBB BUILDERS, INC.
CUSTOM HOME
117 PHILLIPS RD.
SAGAMORE BEACH, (BOURNE) MA


REVISIONS:		
MARK:	DATE:	DESCRIPTION:

DATE: AUC. 26, 2021
DRAWN BY: B. HART
PROJECT NO: 2006
SCALE: 1/4" = 1'-0"
REVISED:


SHEET NO.
A4

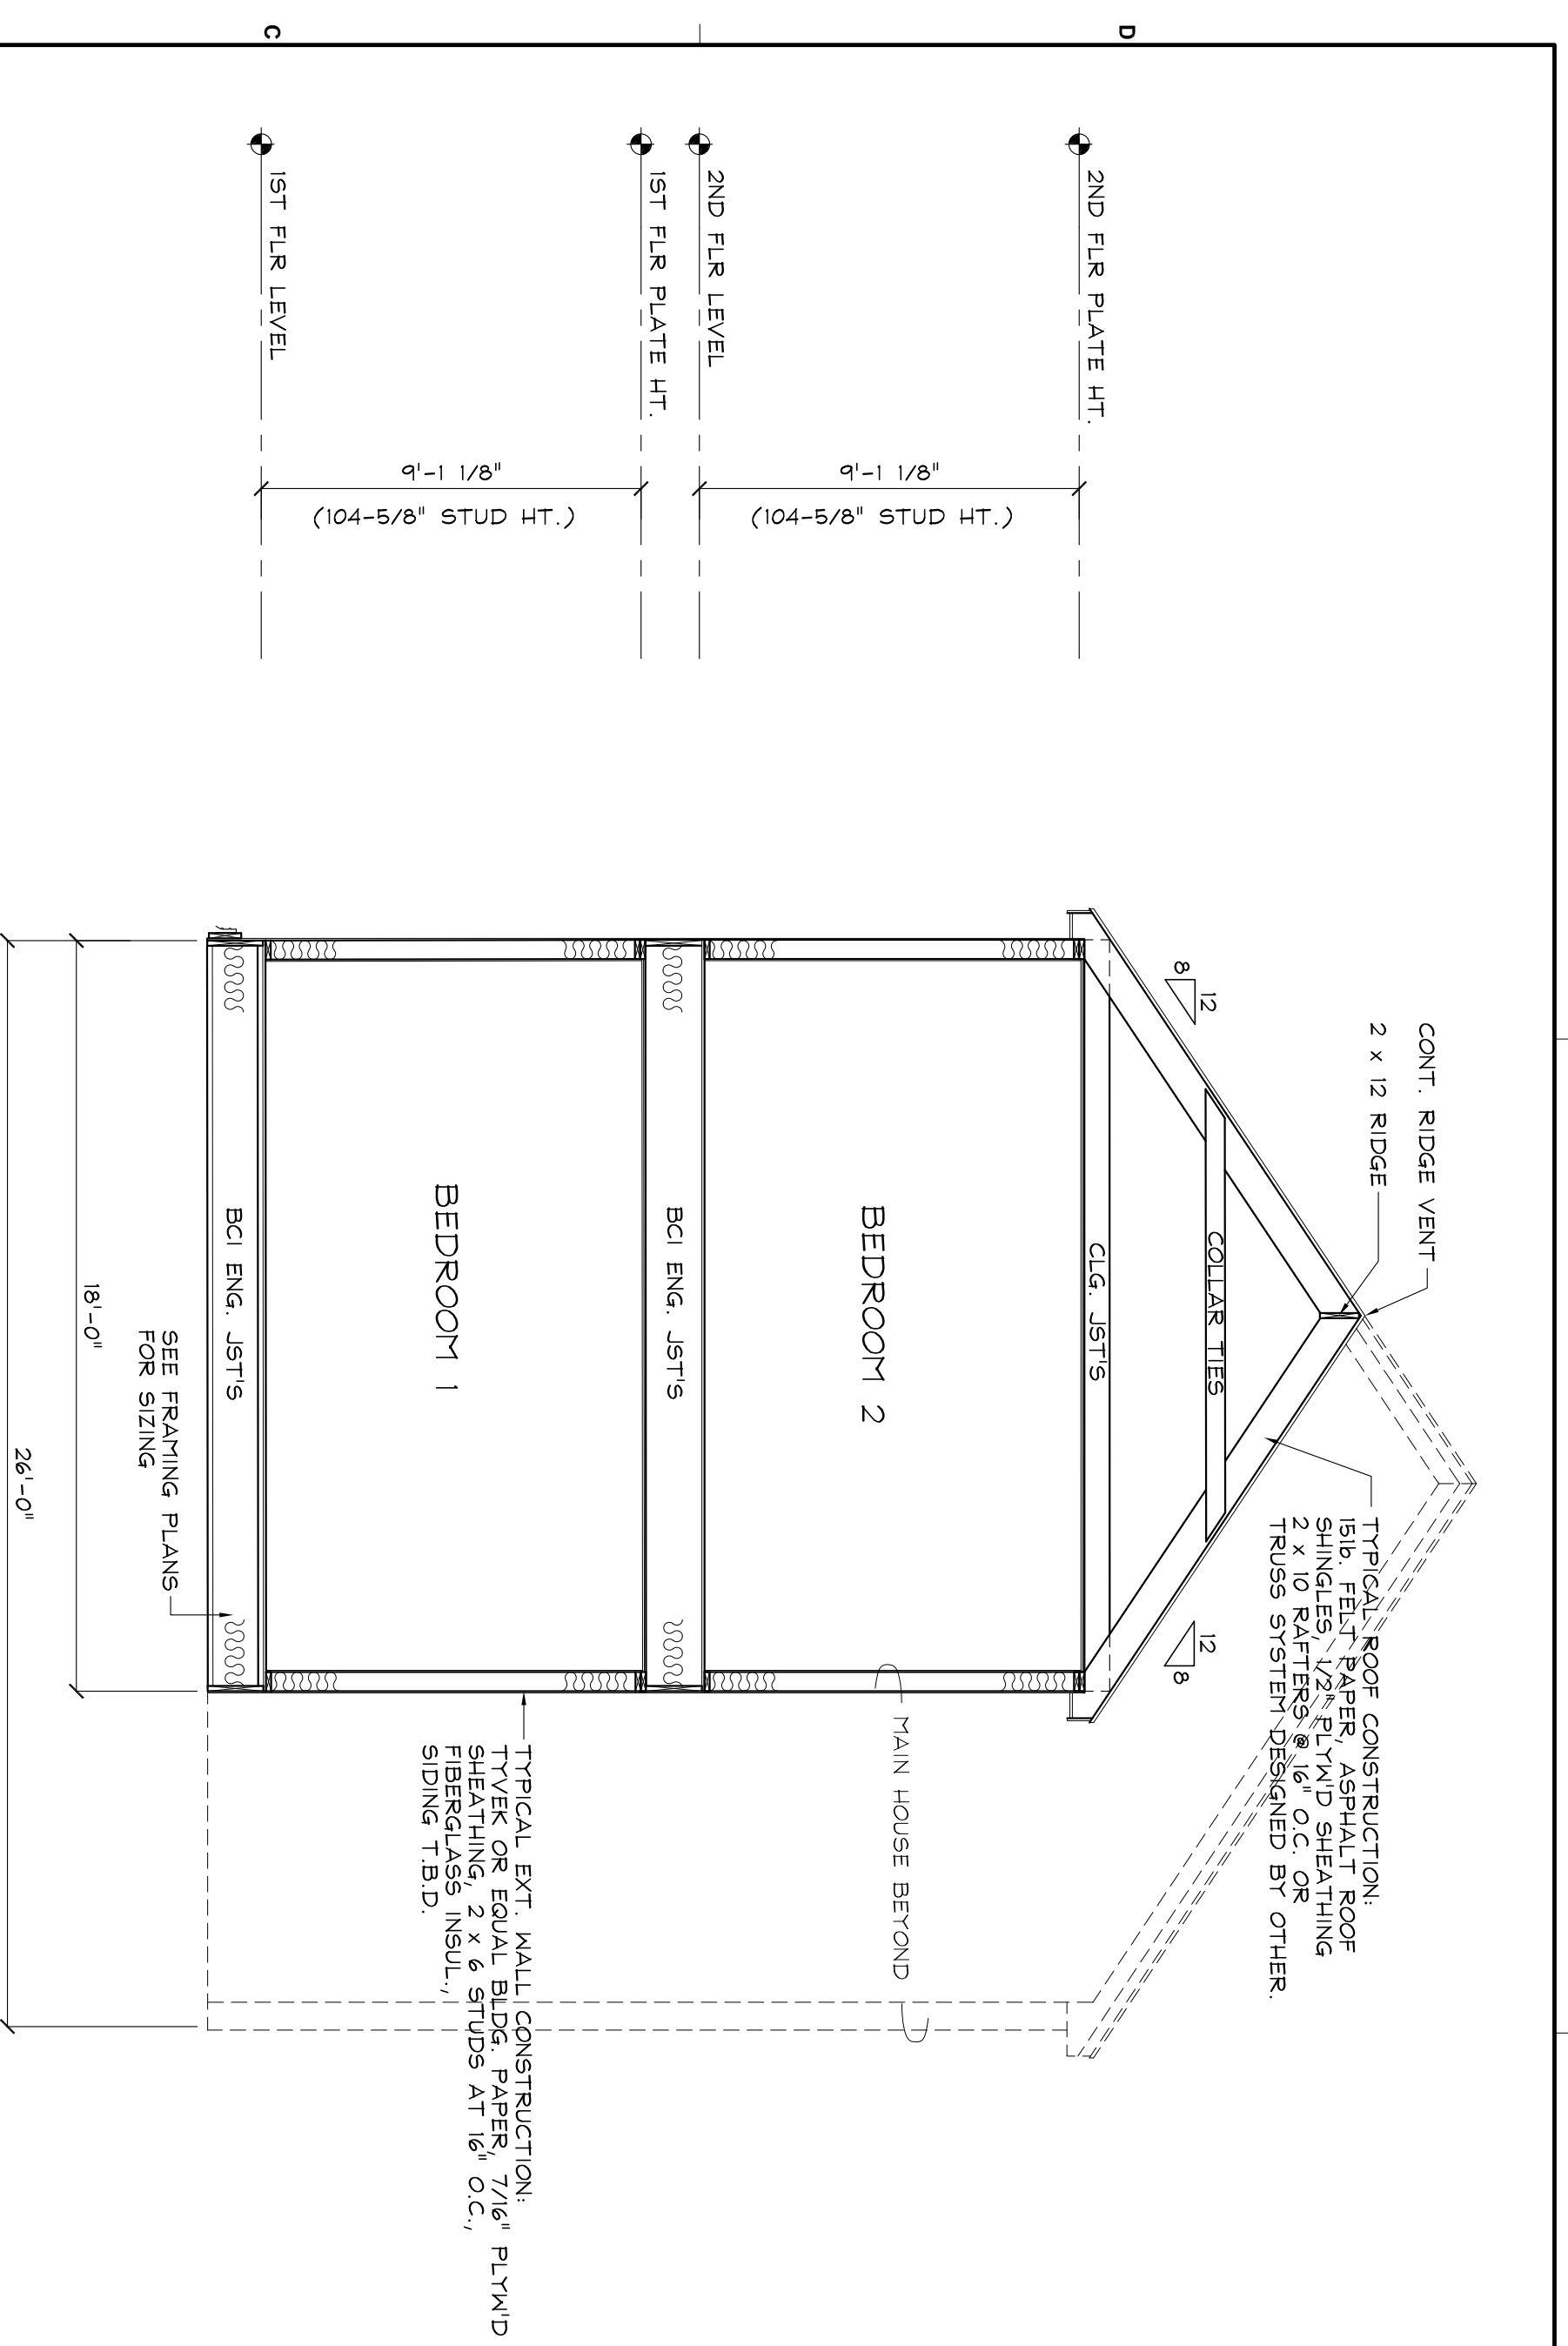


1 SECTION
 AS SCALE: 1/4" = 1'-0"

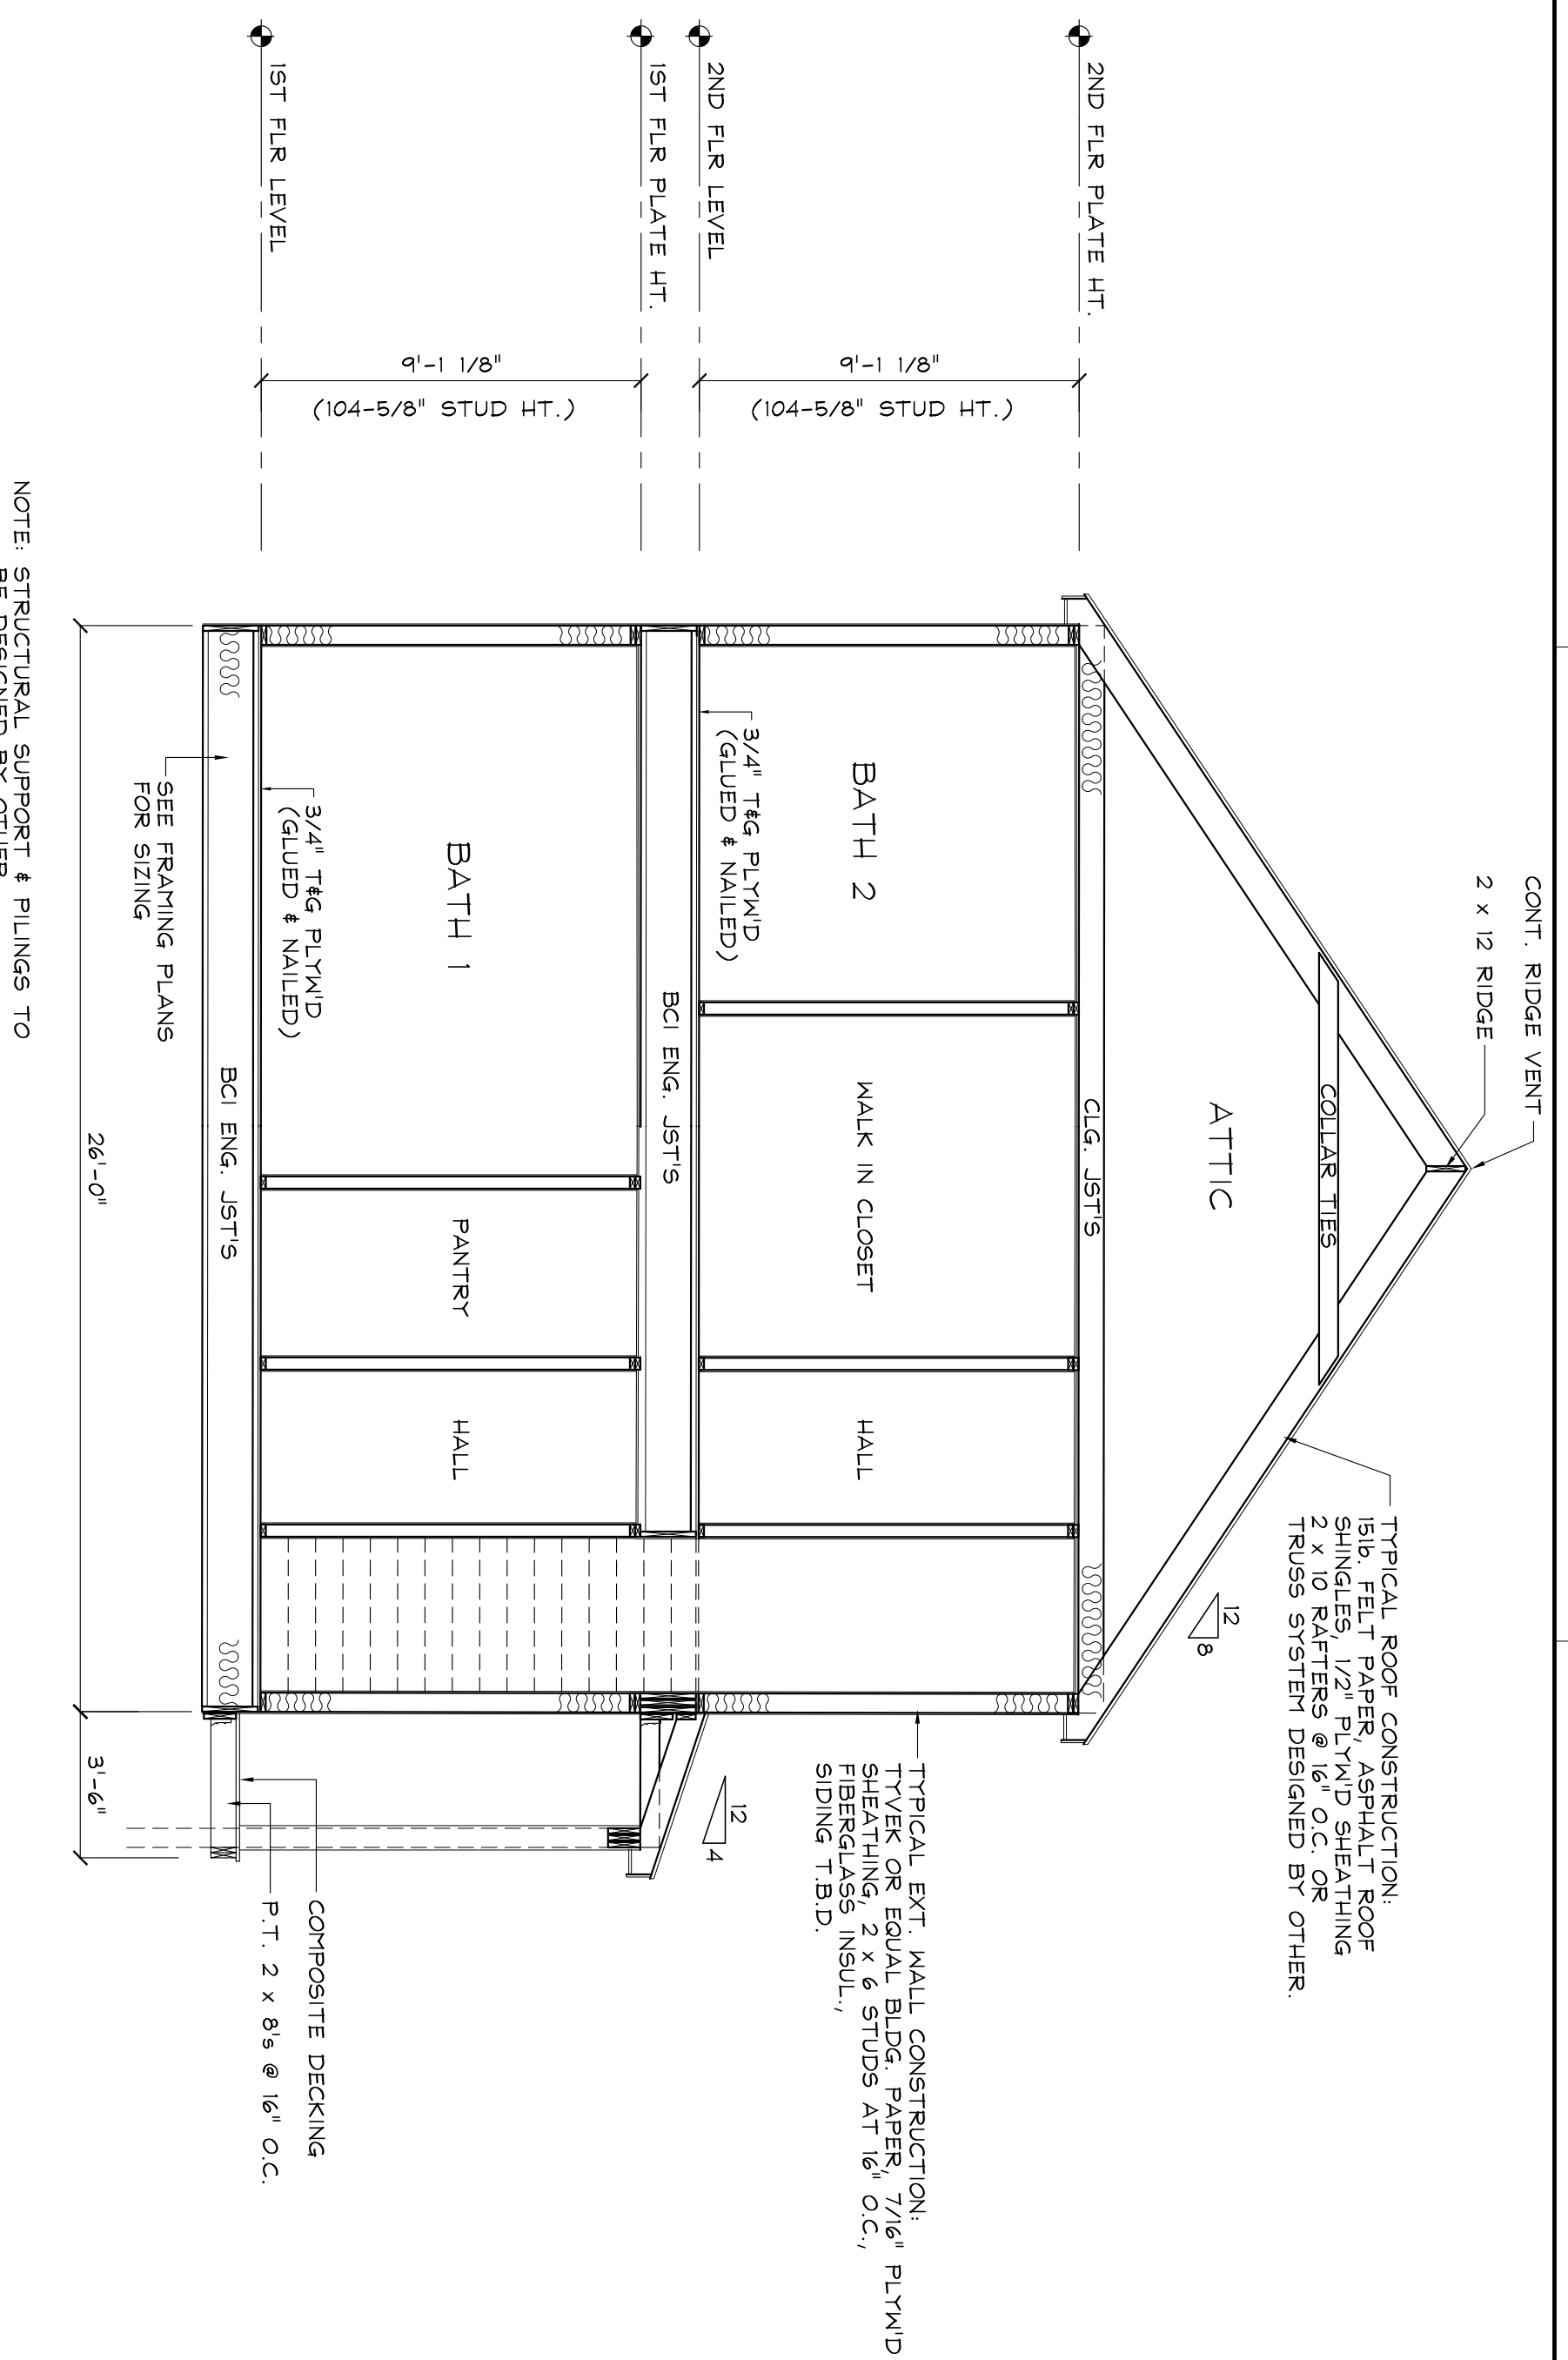

2 SECTION
 AS SCALE: 1/4" = 1'-0"

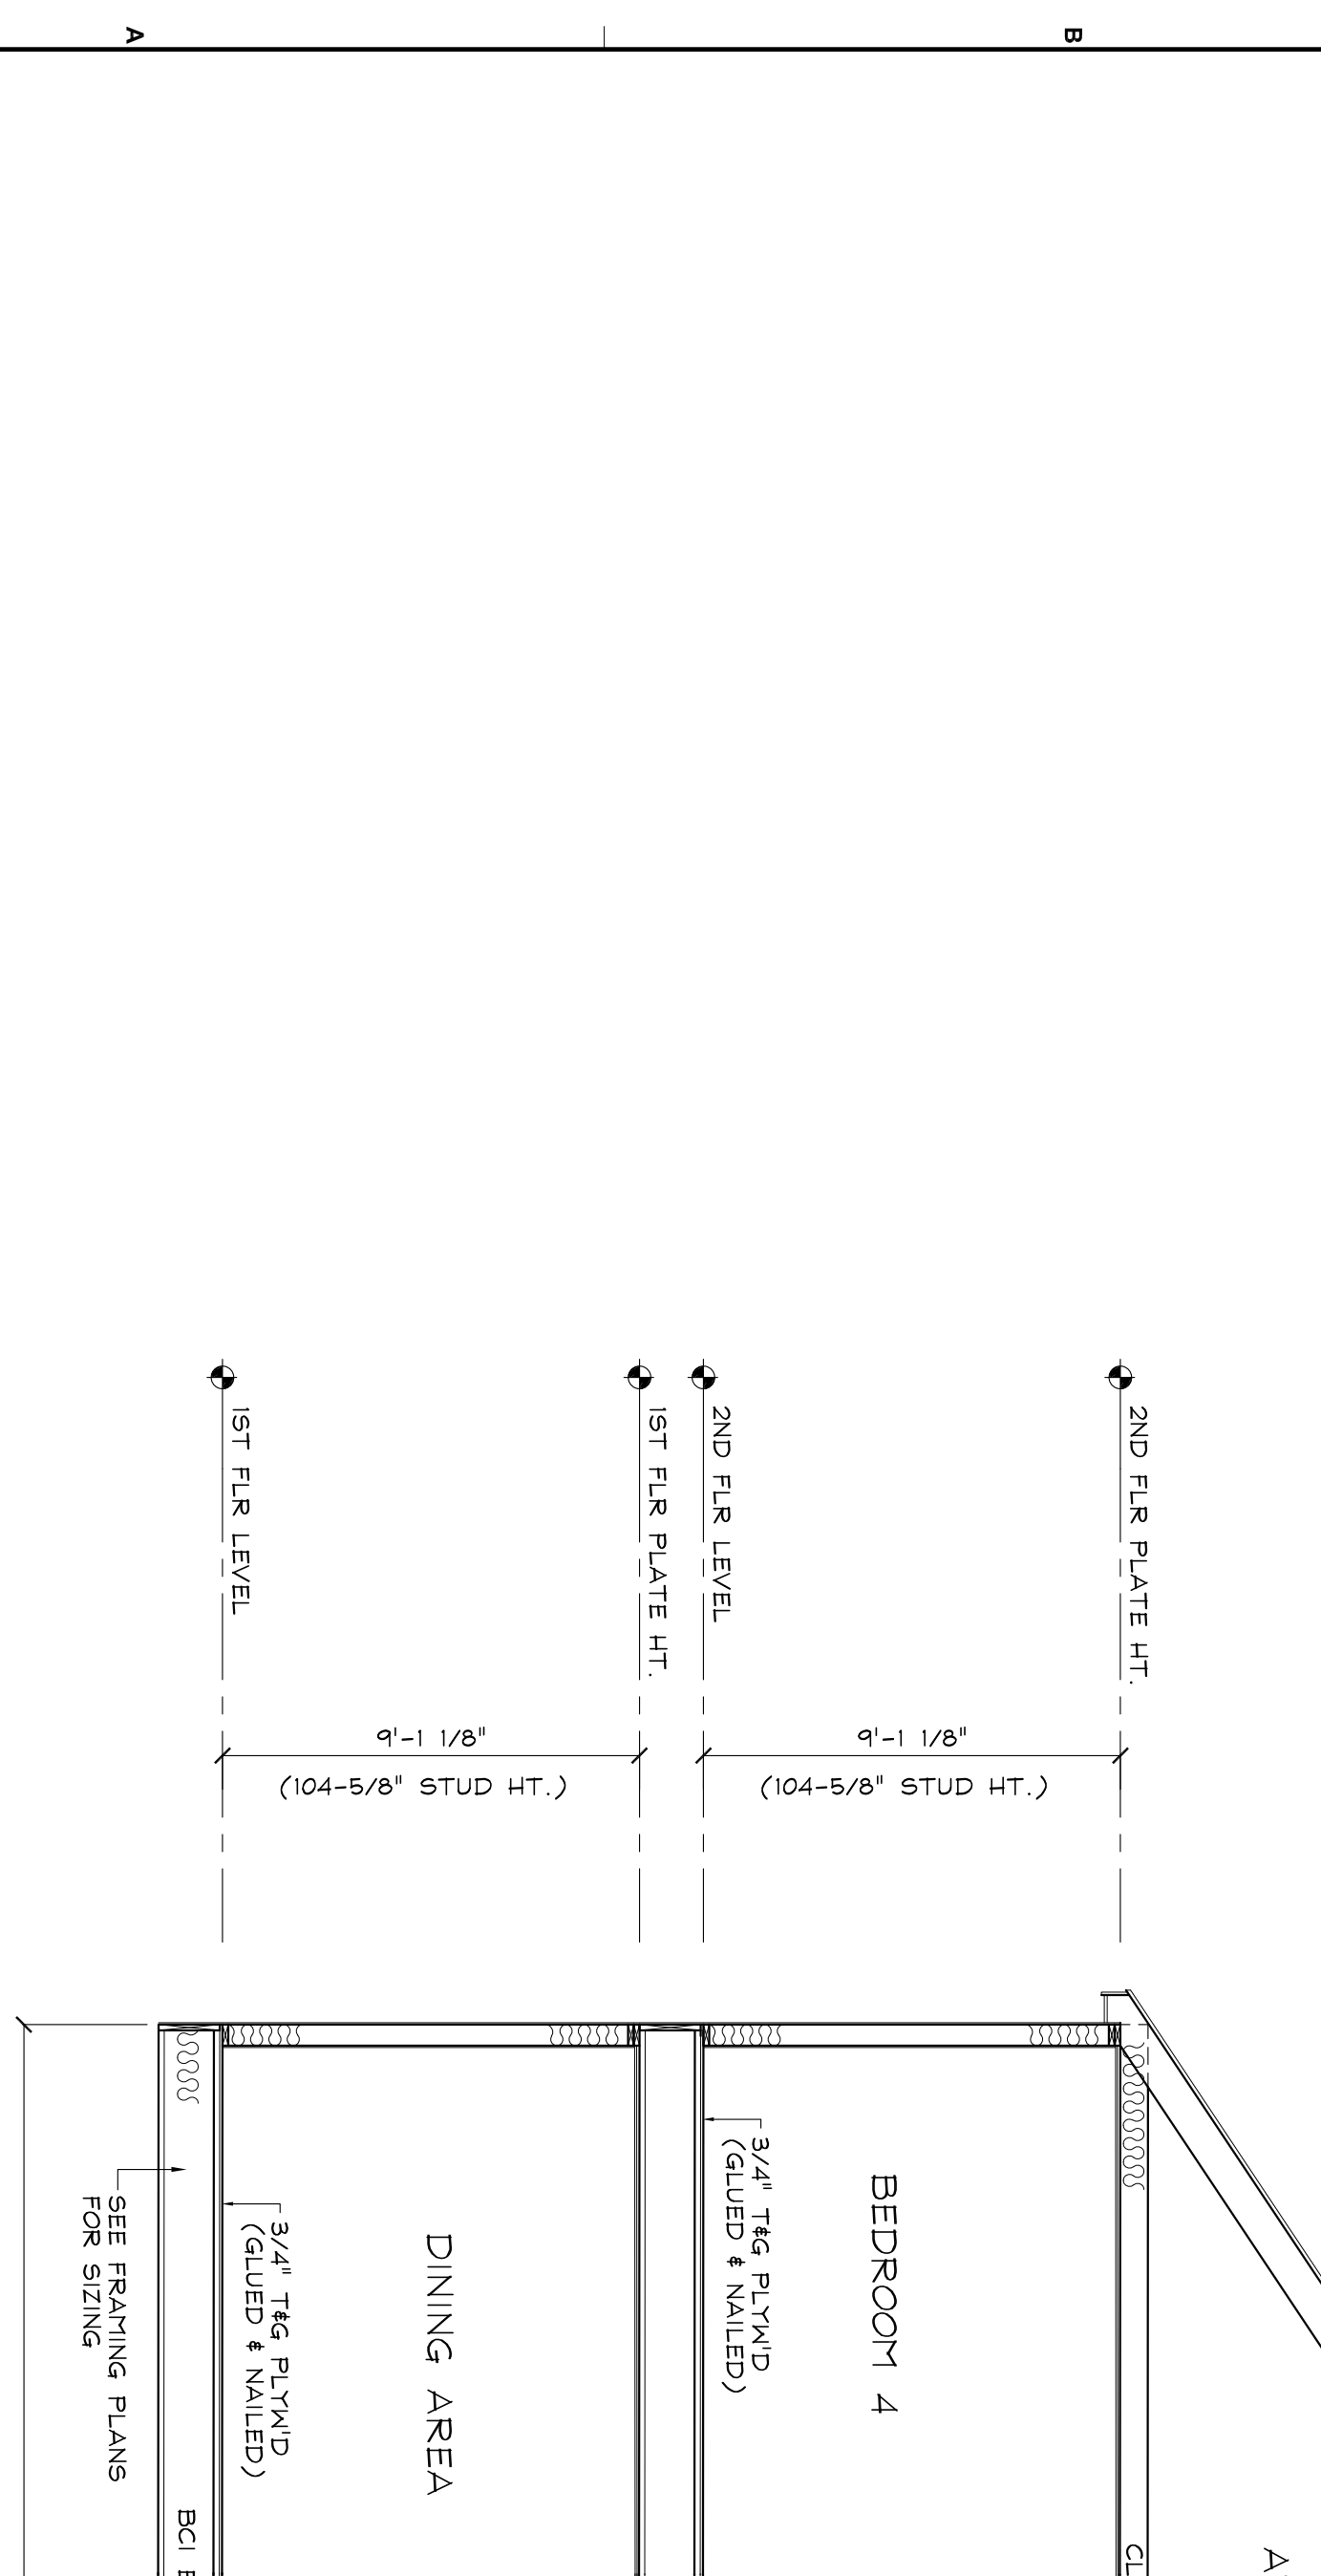

3 SECTION
 AS SCALE: 1/4" = 1'-0"

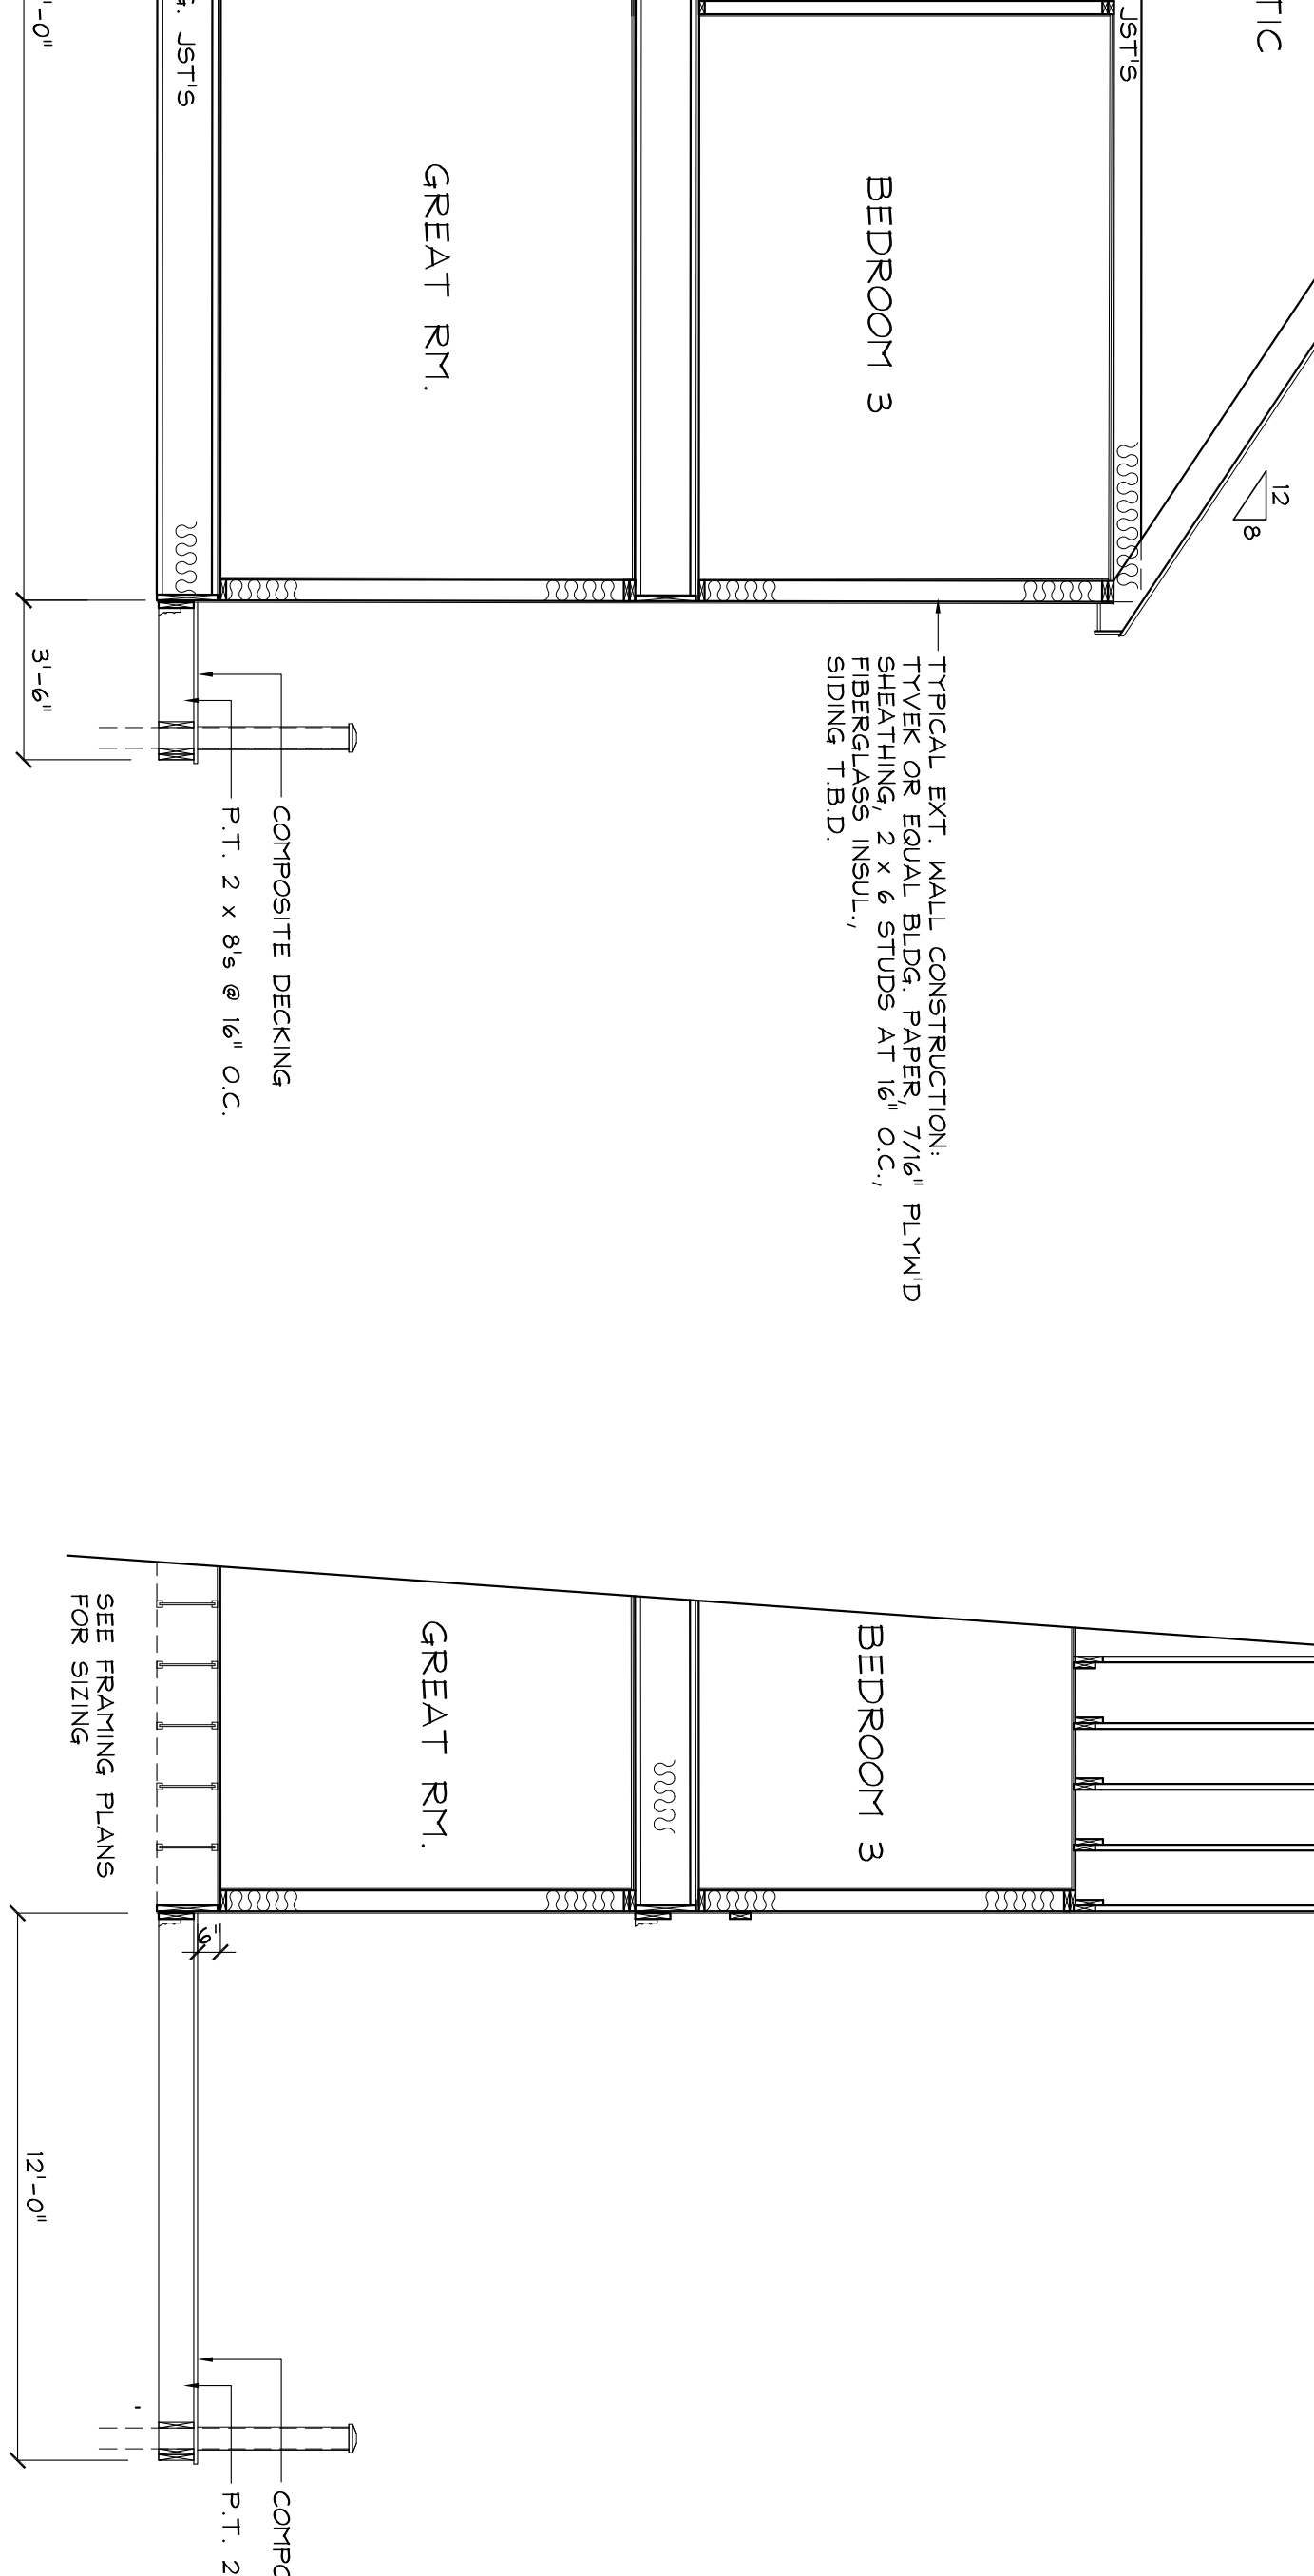


4 PORCH DETAIL
 AS SCALE: 1/4" = 1'-0"


NOTE: STRUCTURAL SUPPORT & PILING TO BE DESIGNED BY OTHER

NOTE: STRUCTURAL SUPPORT & PILING TO BE DESIGNED BY OTHER

NOTE: STRUCTURAL SUPPORT & PILING TO BE DESIGNED BY OTHER

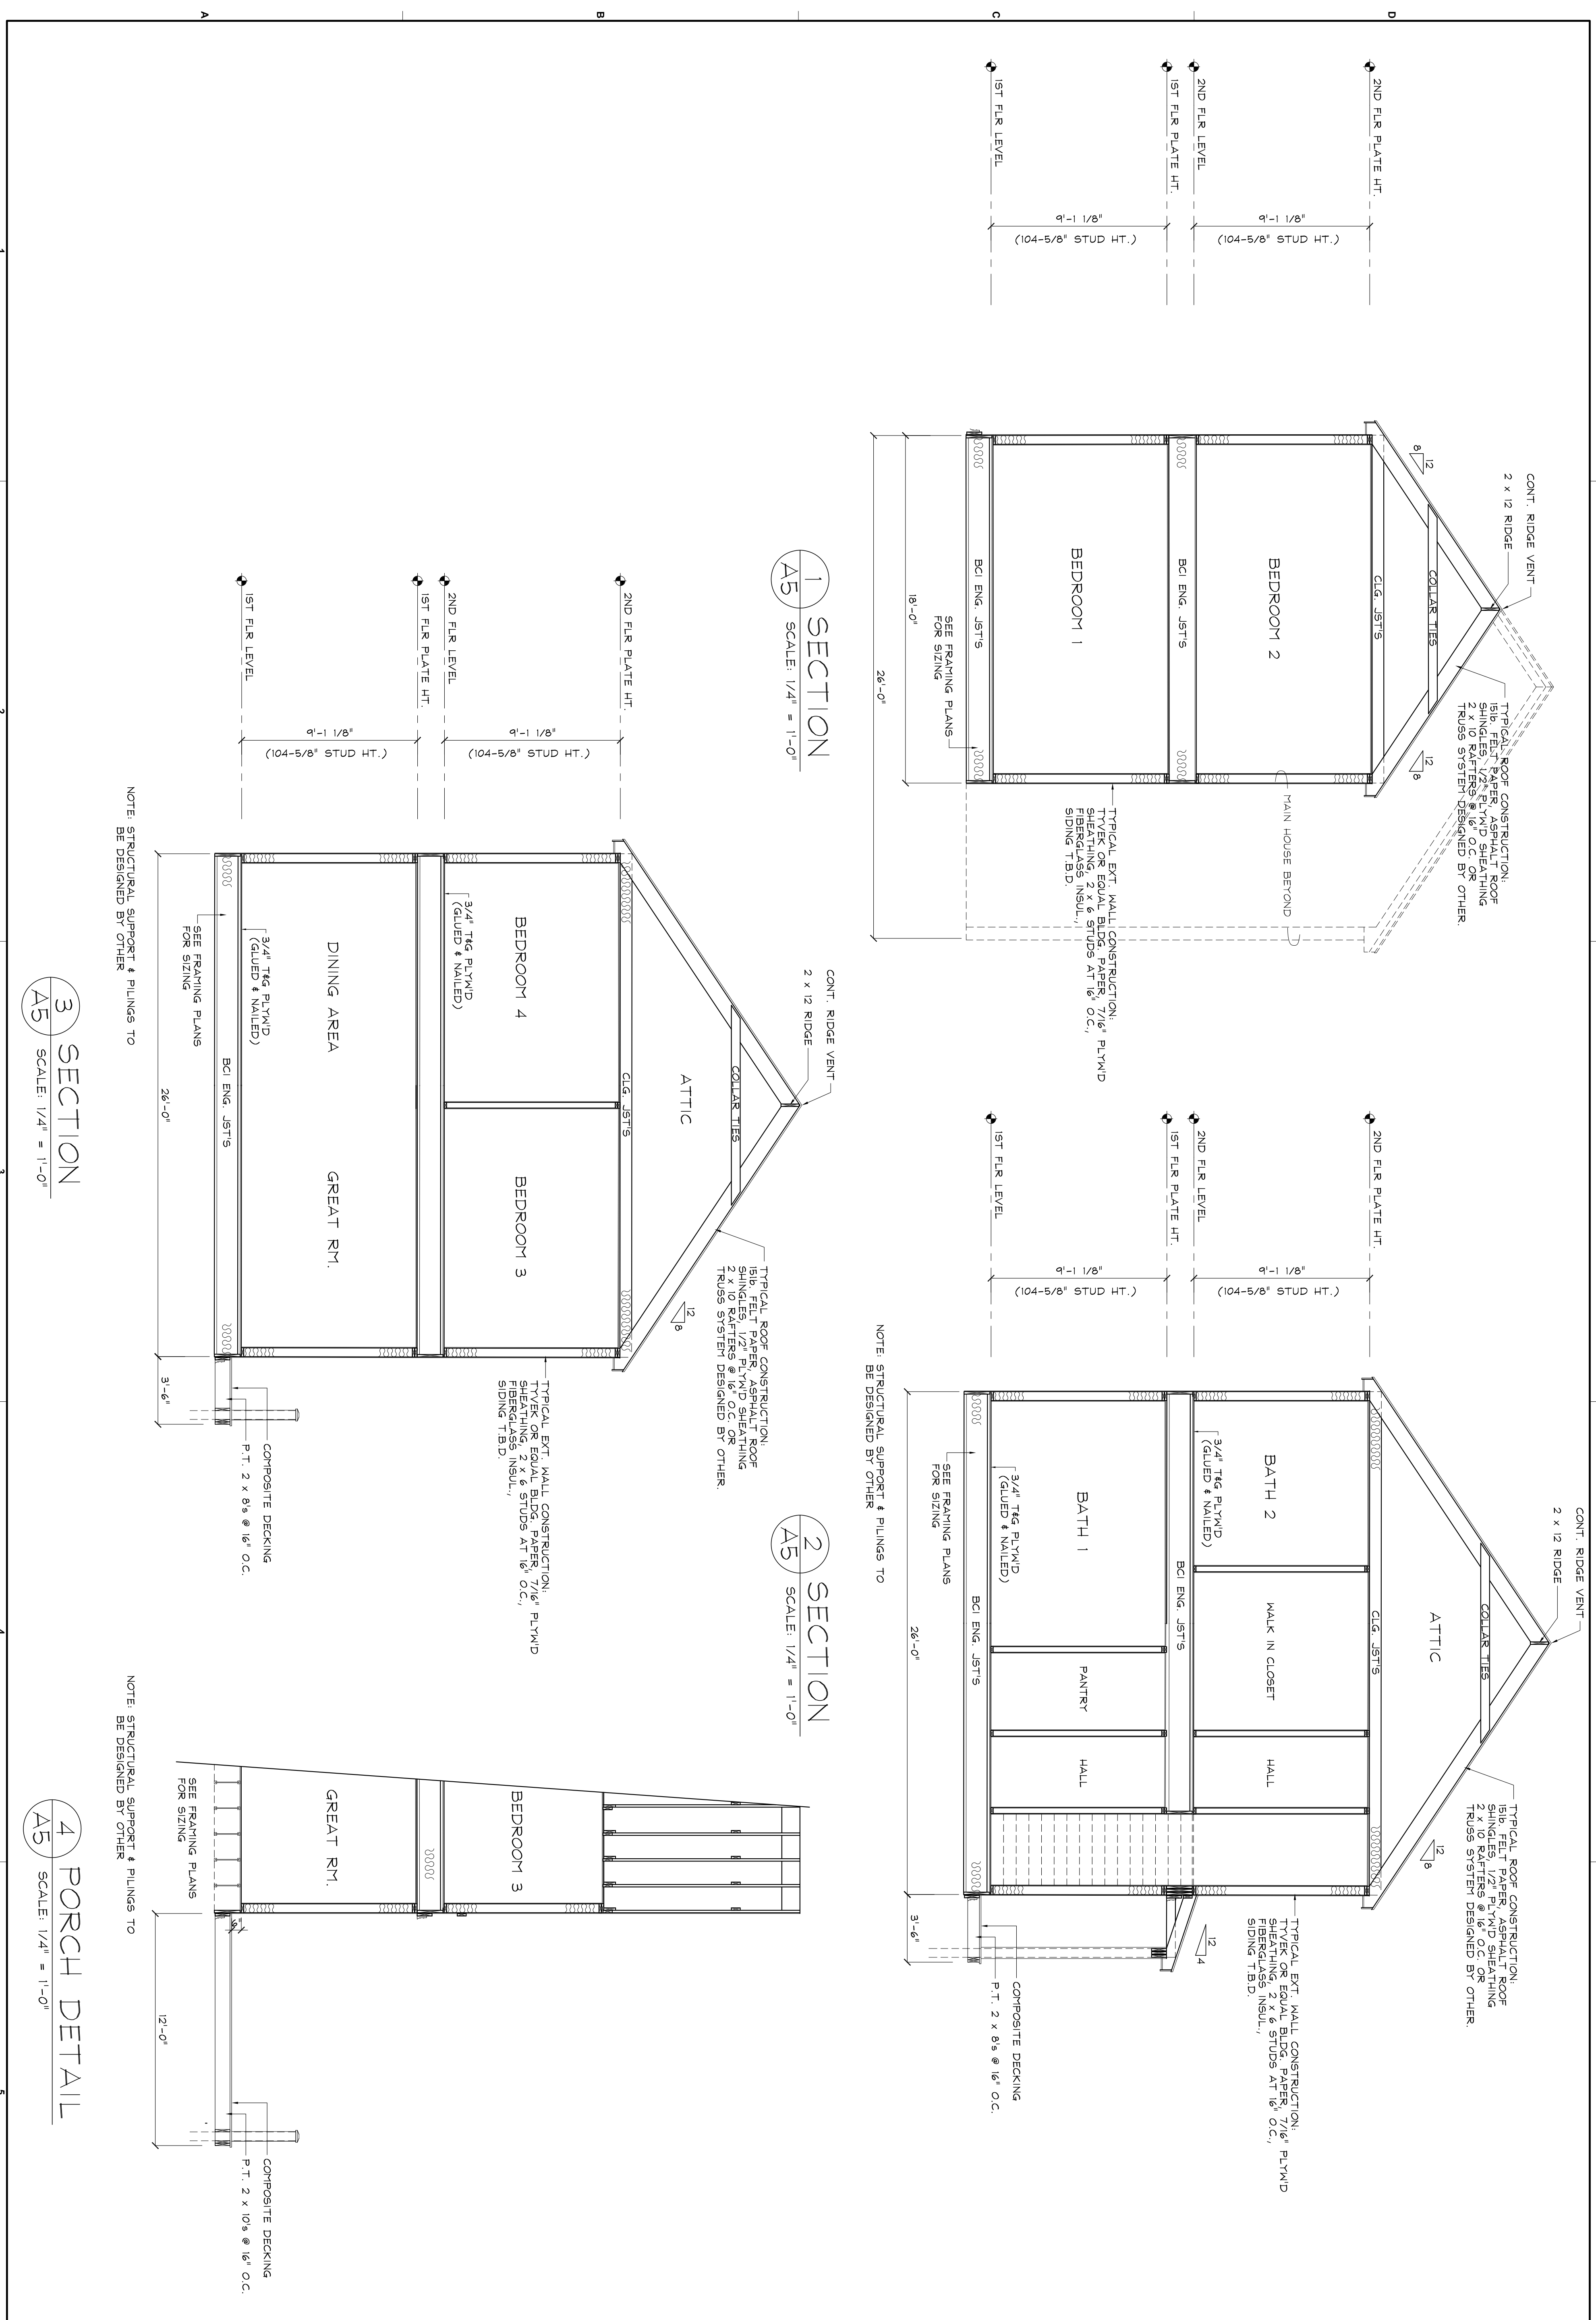

TITLE: **SECTIONS**


BRADFORD HART CAD DESIGNS
 RESIDENTIAL CAD DESIGN SERVICES
 14 FLINT LOCKE DRIVE PLYMOUTH, MA.
 PHONE NO. # (508) 246-8712

PROJECT:
HEBB BUILDERS, INC.
CUSTOM HOME
117 PHILLIPS RD.
SAGAMORE BEACH, (BORNE) MA

REVISIONS:		
MARK:	DATE:	DESCRIPTION:

DATE: AUG. 26, 2021
DRAWN BY: B. HART
PROJECT NO: 2006
SCALE: 1/4" = 1'-0"
REVISED:

SHEET NO. **A5**