



55 MARYLAND AVENUE, MONUMENT BEACH  
BOURNE, MASSACHUSETTS  
TOFIAS RESIDENCE

REV. 11/27/2023

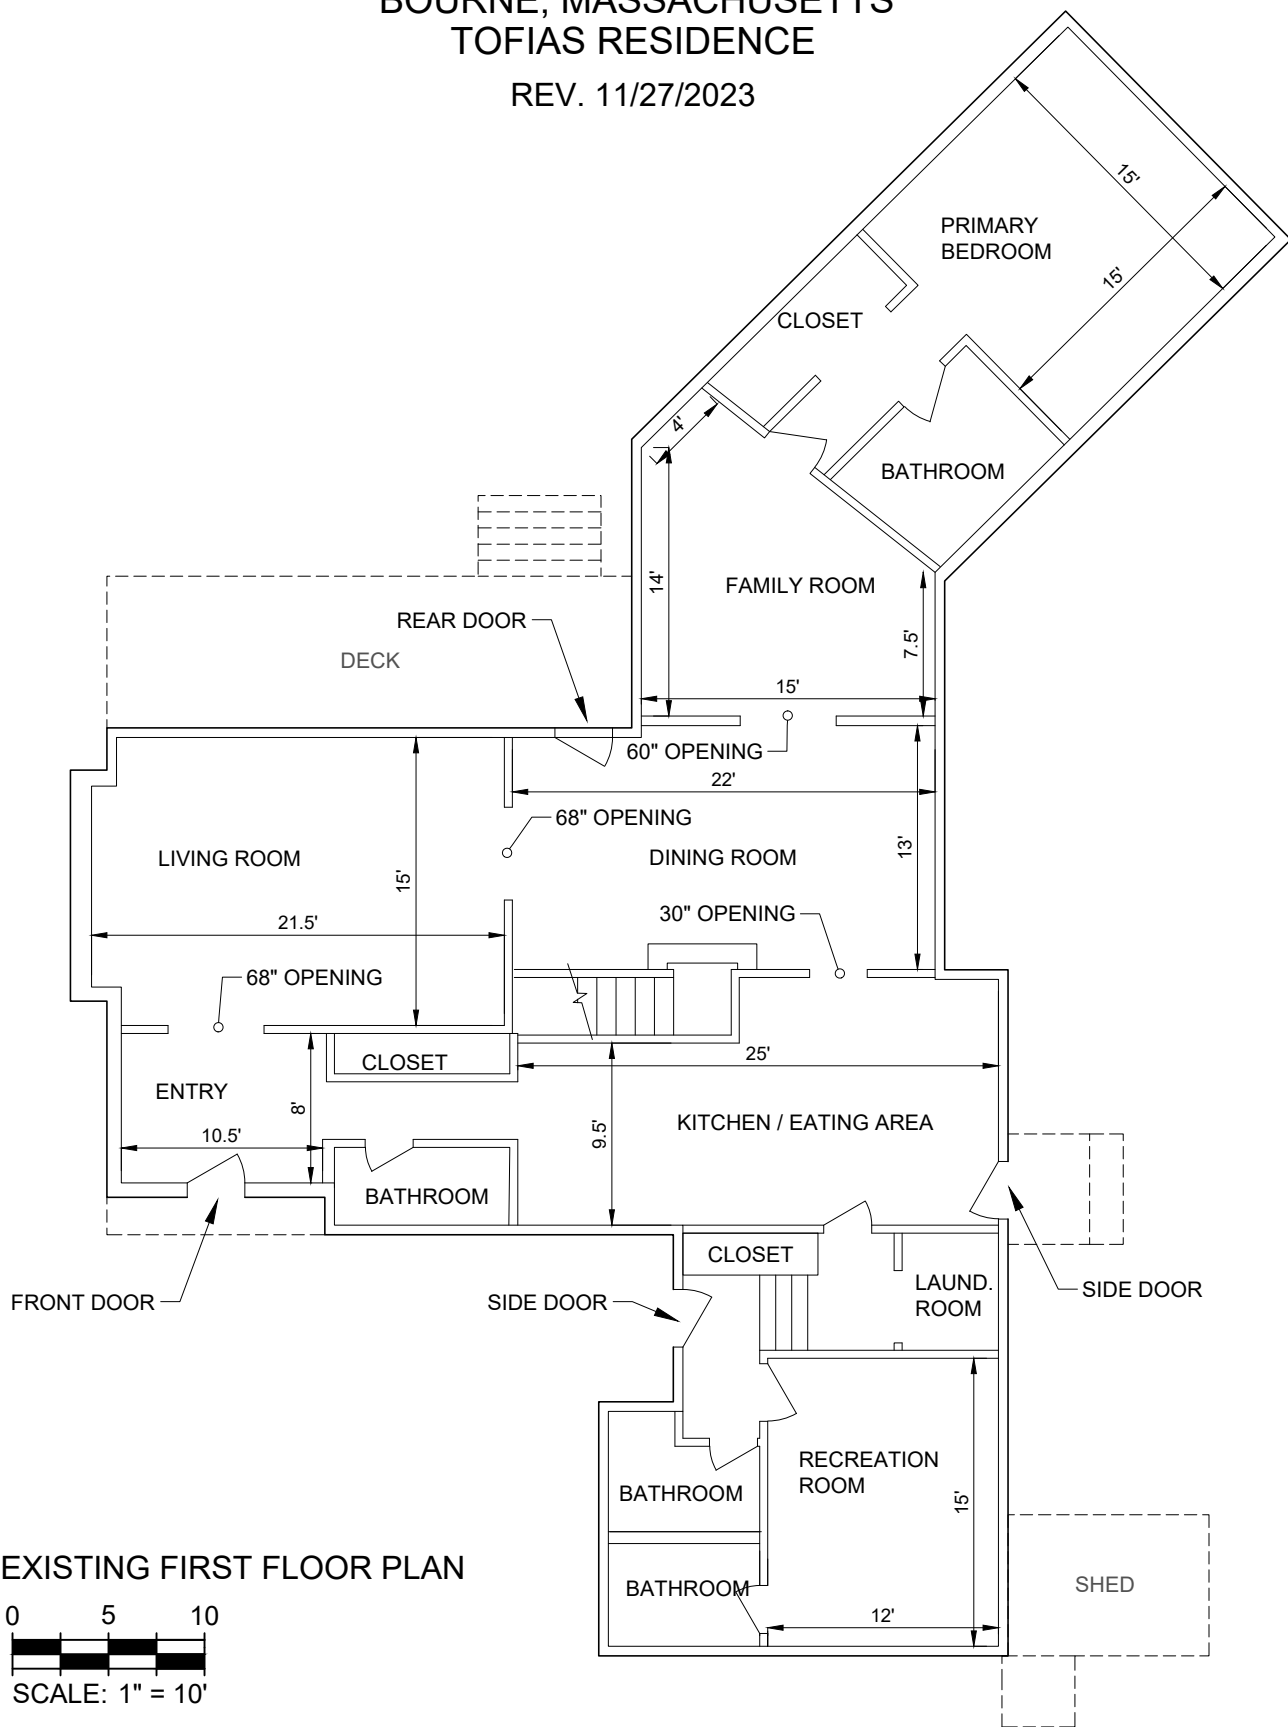

55 MARYLAND AVENUE, MONUMENT BEACH  
BOURNE, MASSACHUSETTS  
TOFIAS RESIDENCE

REV. 11/27/2023

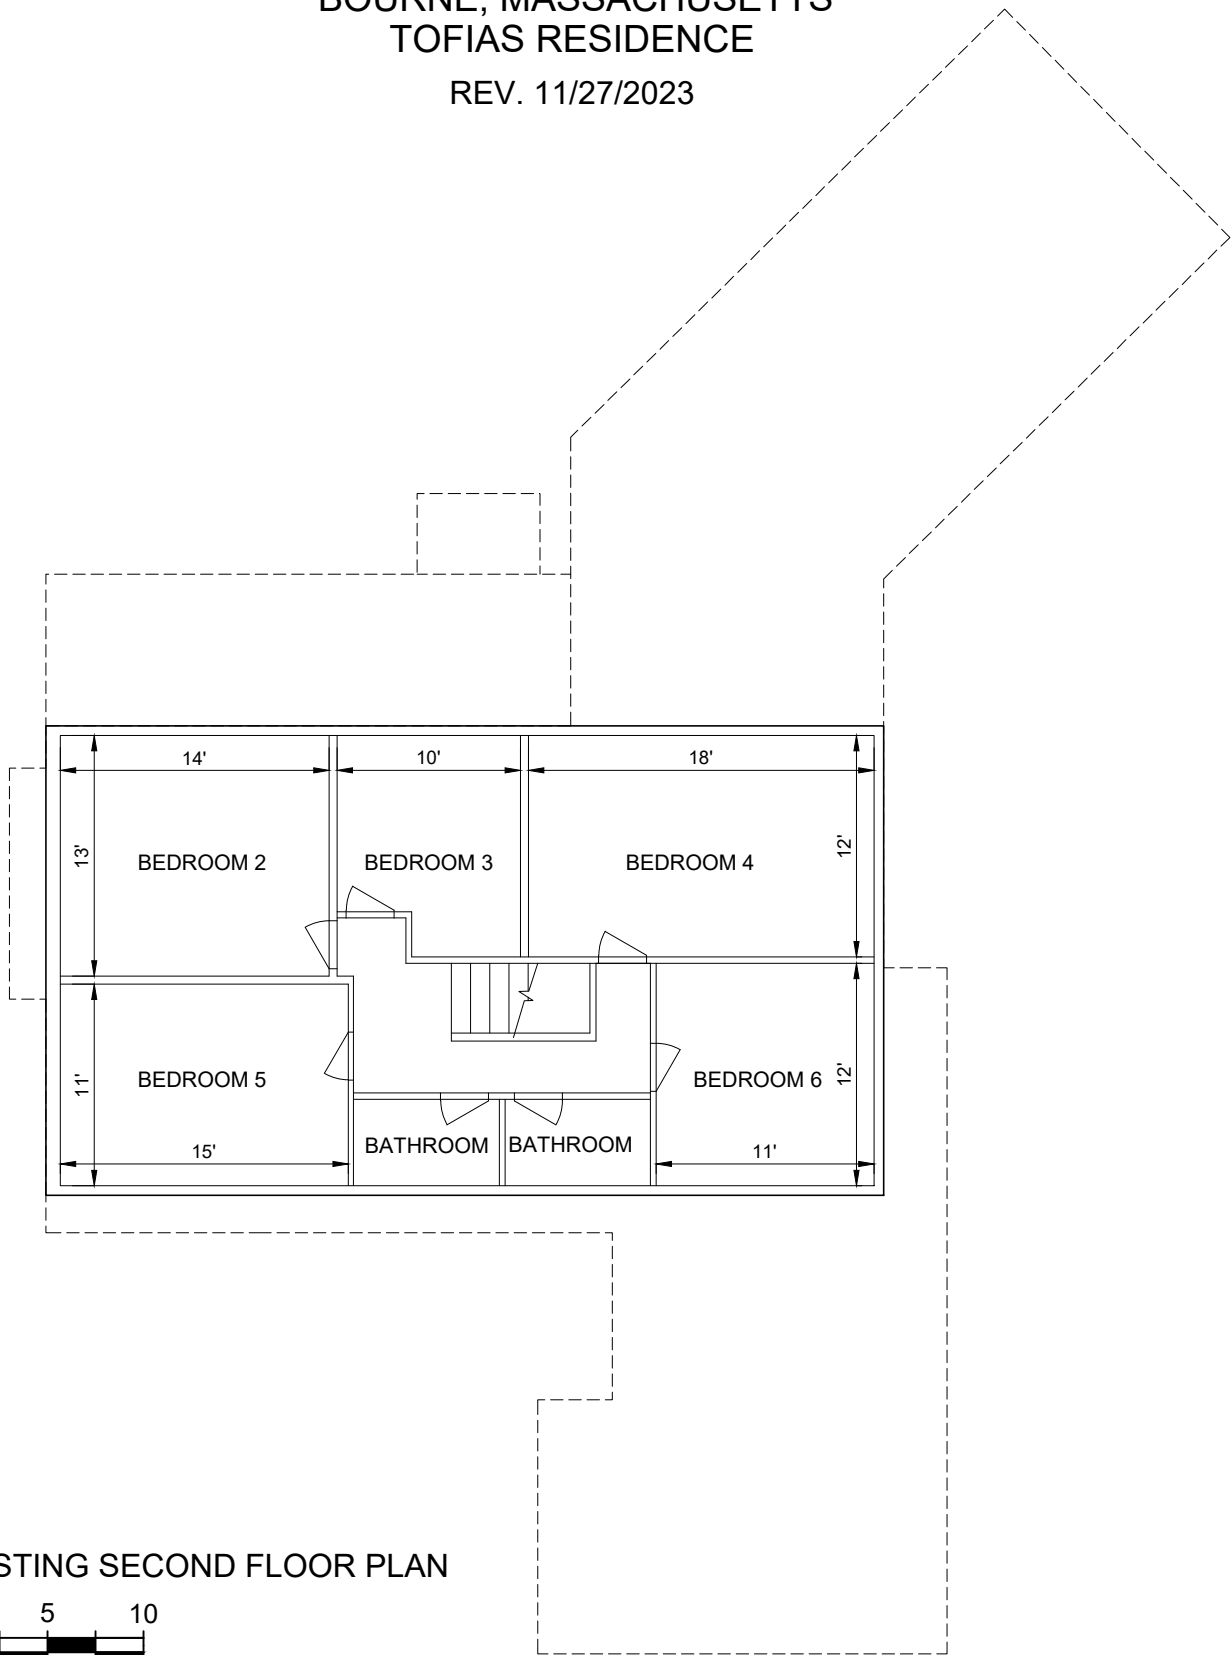

EXISTING SECOND FLOOR PLAN

0 5 10



SCALE: 1" = 10'