


WAREHOUSE
(5,400 SQ. FT.)

12'X14' OH DOOR

12'X14' OH DOOR

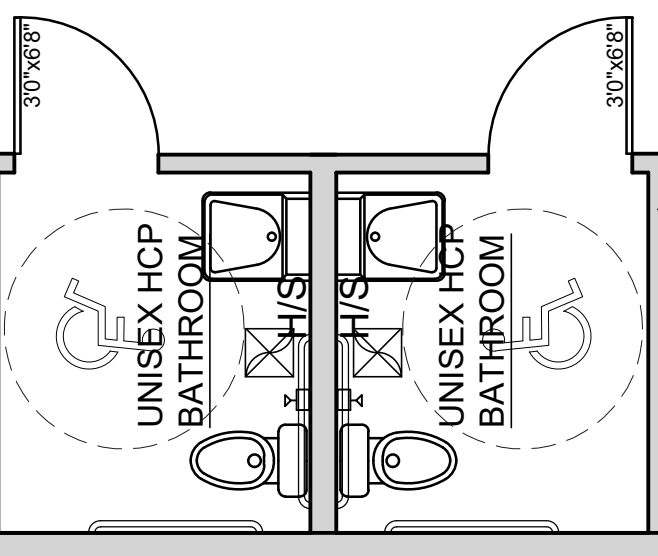

FLOOR PLAN
SCALE 1/4" = 1'-0"

PROJECT:
STOVE CENTER
1228 ROUTE 28A
CATAUMET, MA

DATE ISSUED:
06/06/2023


REVISION / DATE

NO.	DESCRIPTION	DATE


DWG SCALE:
1/4" = 1'-0"

SHEET NO. :


A-1

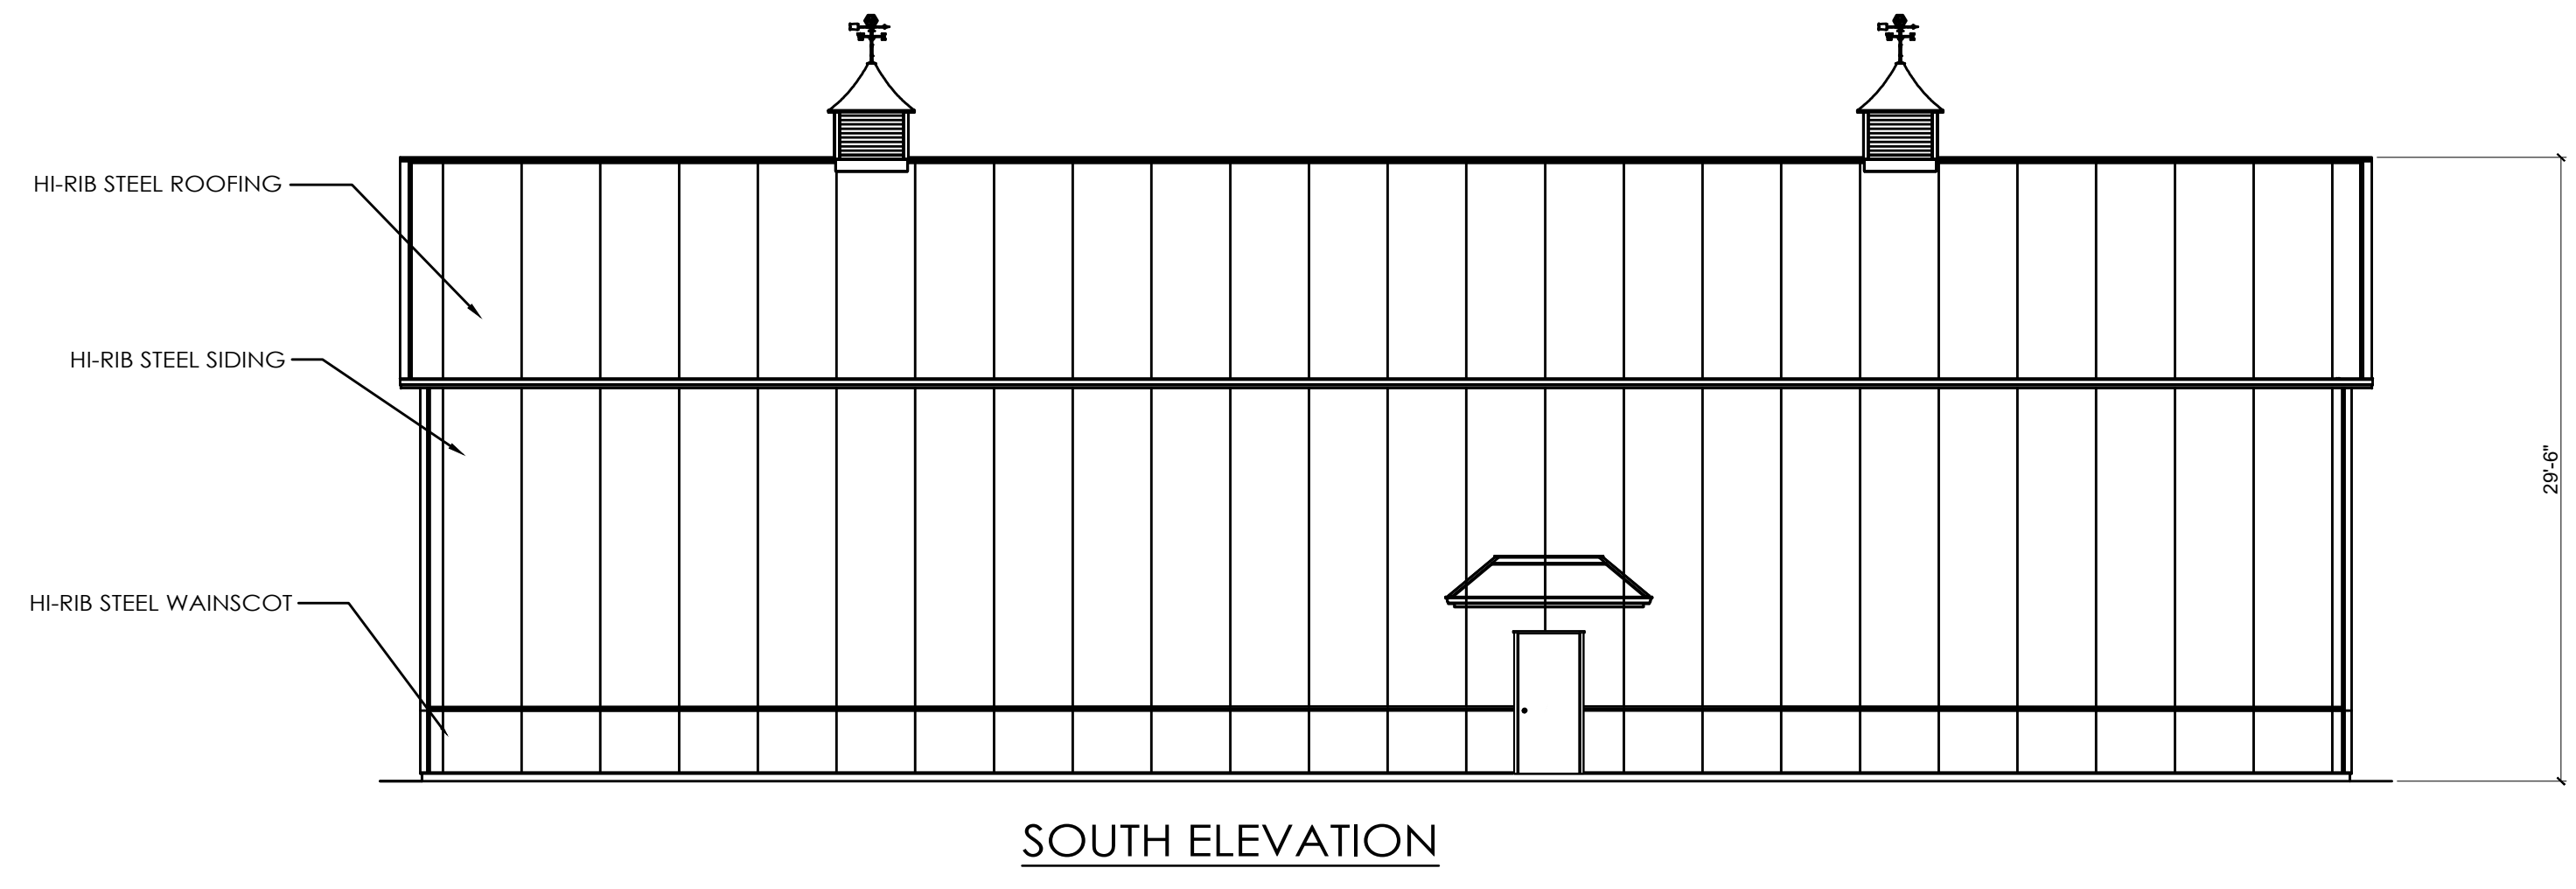


SOUTH ELEVATION

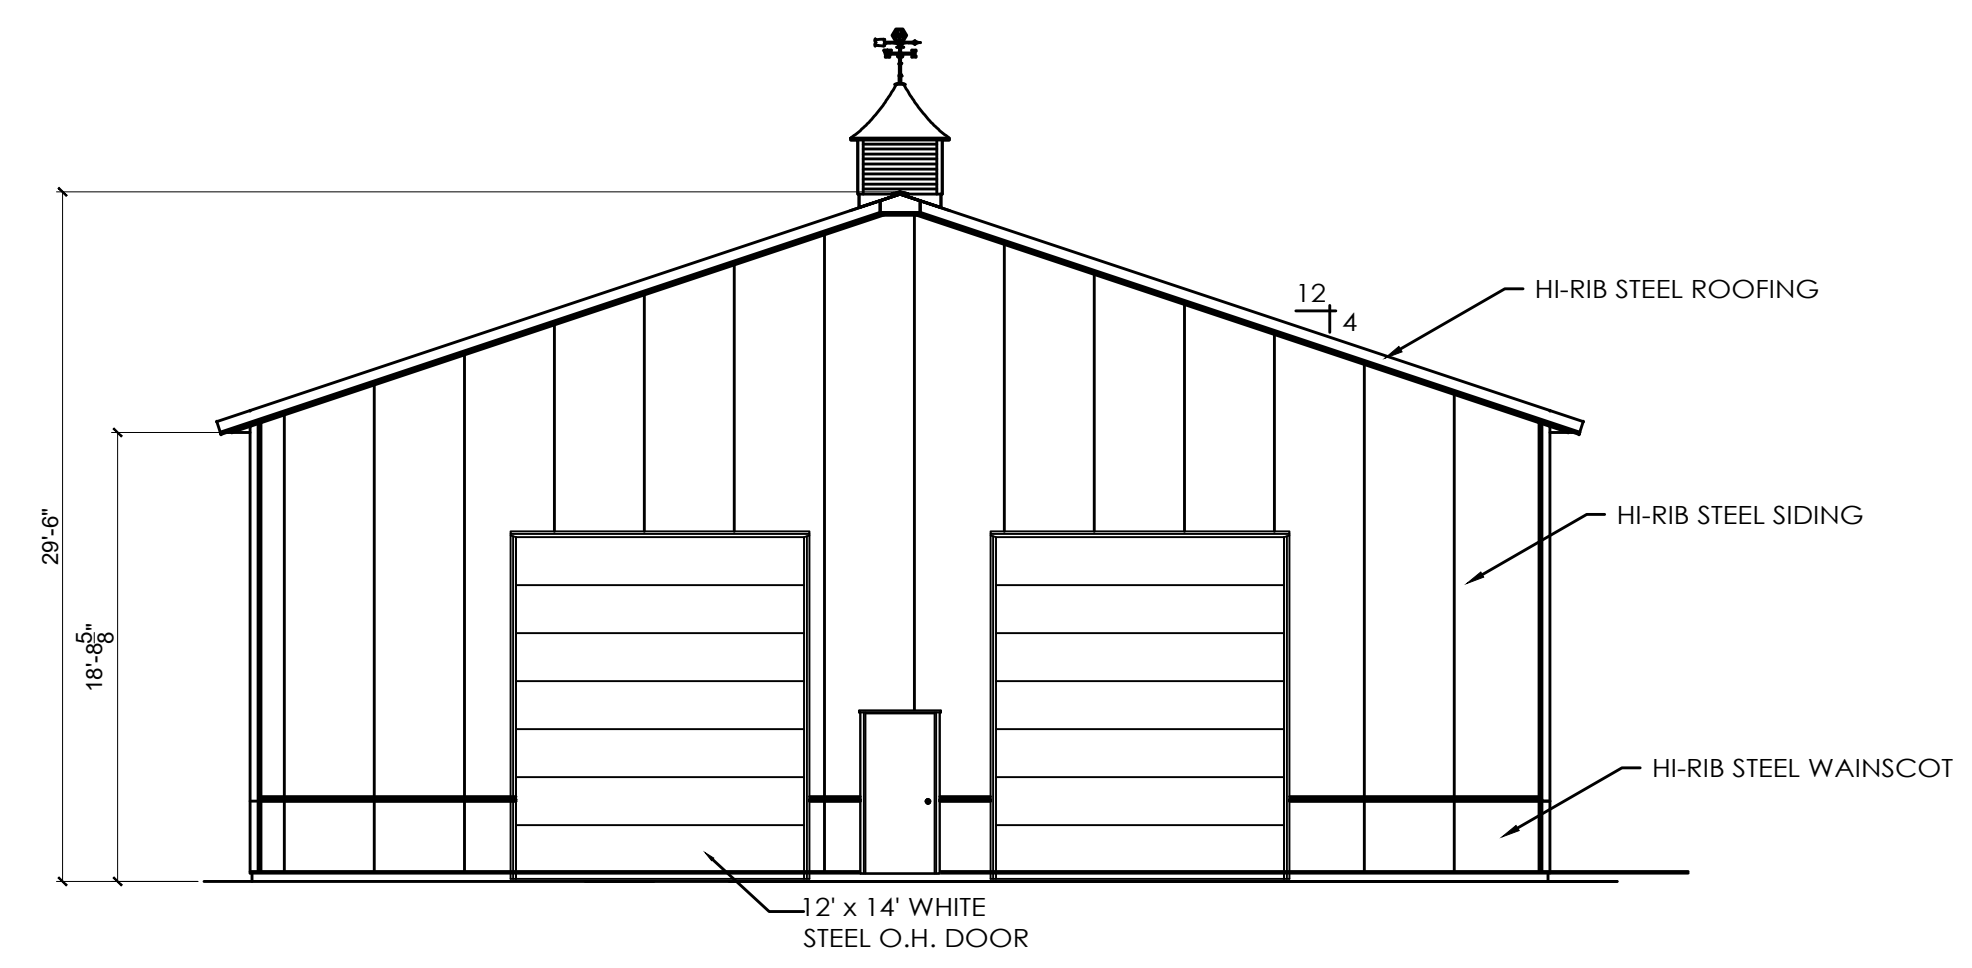

WEST ELEVATION

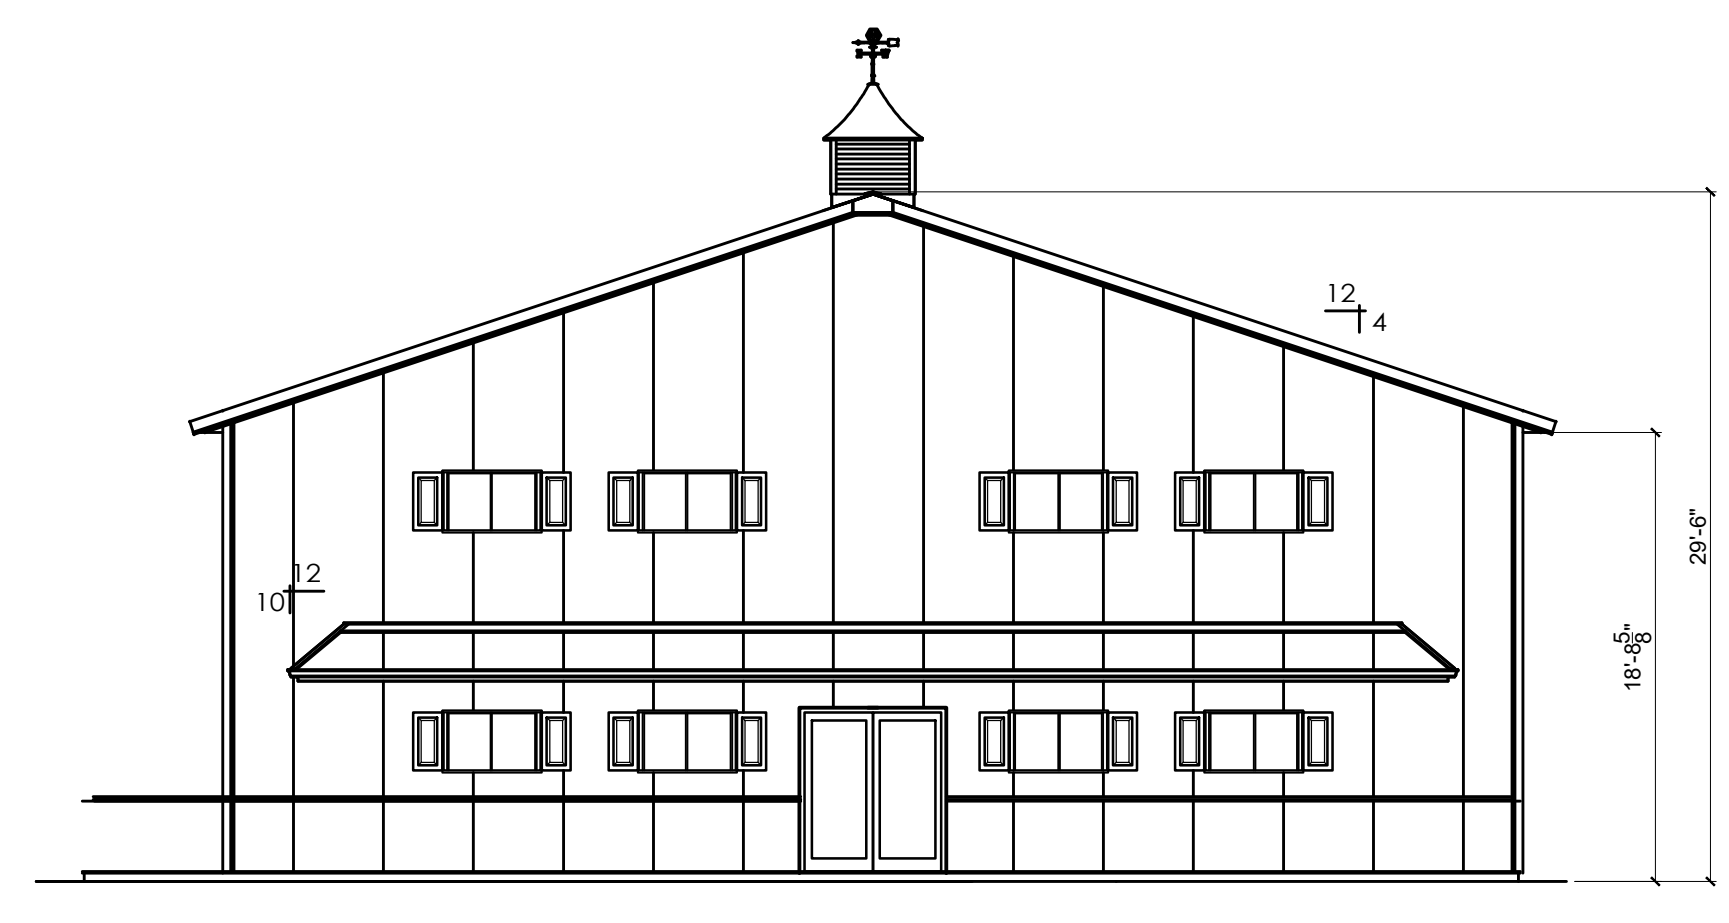

EAST ELEVATION

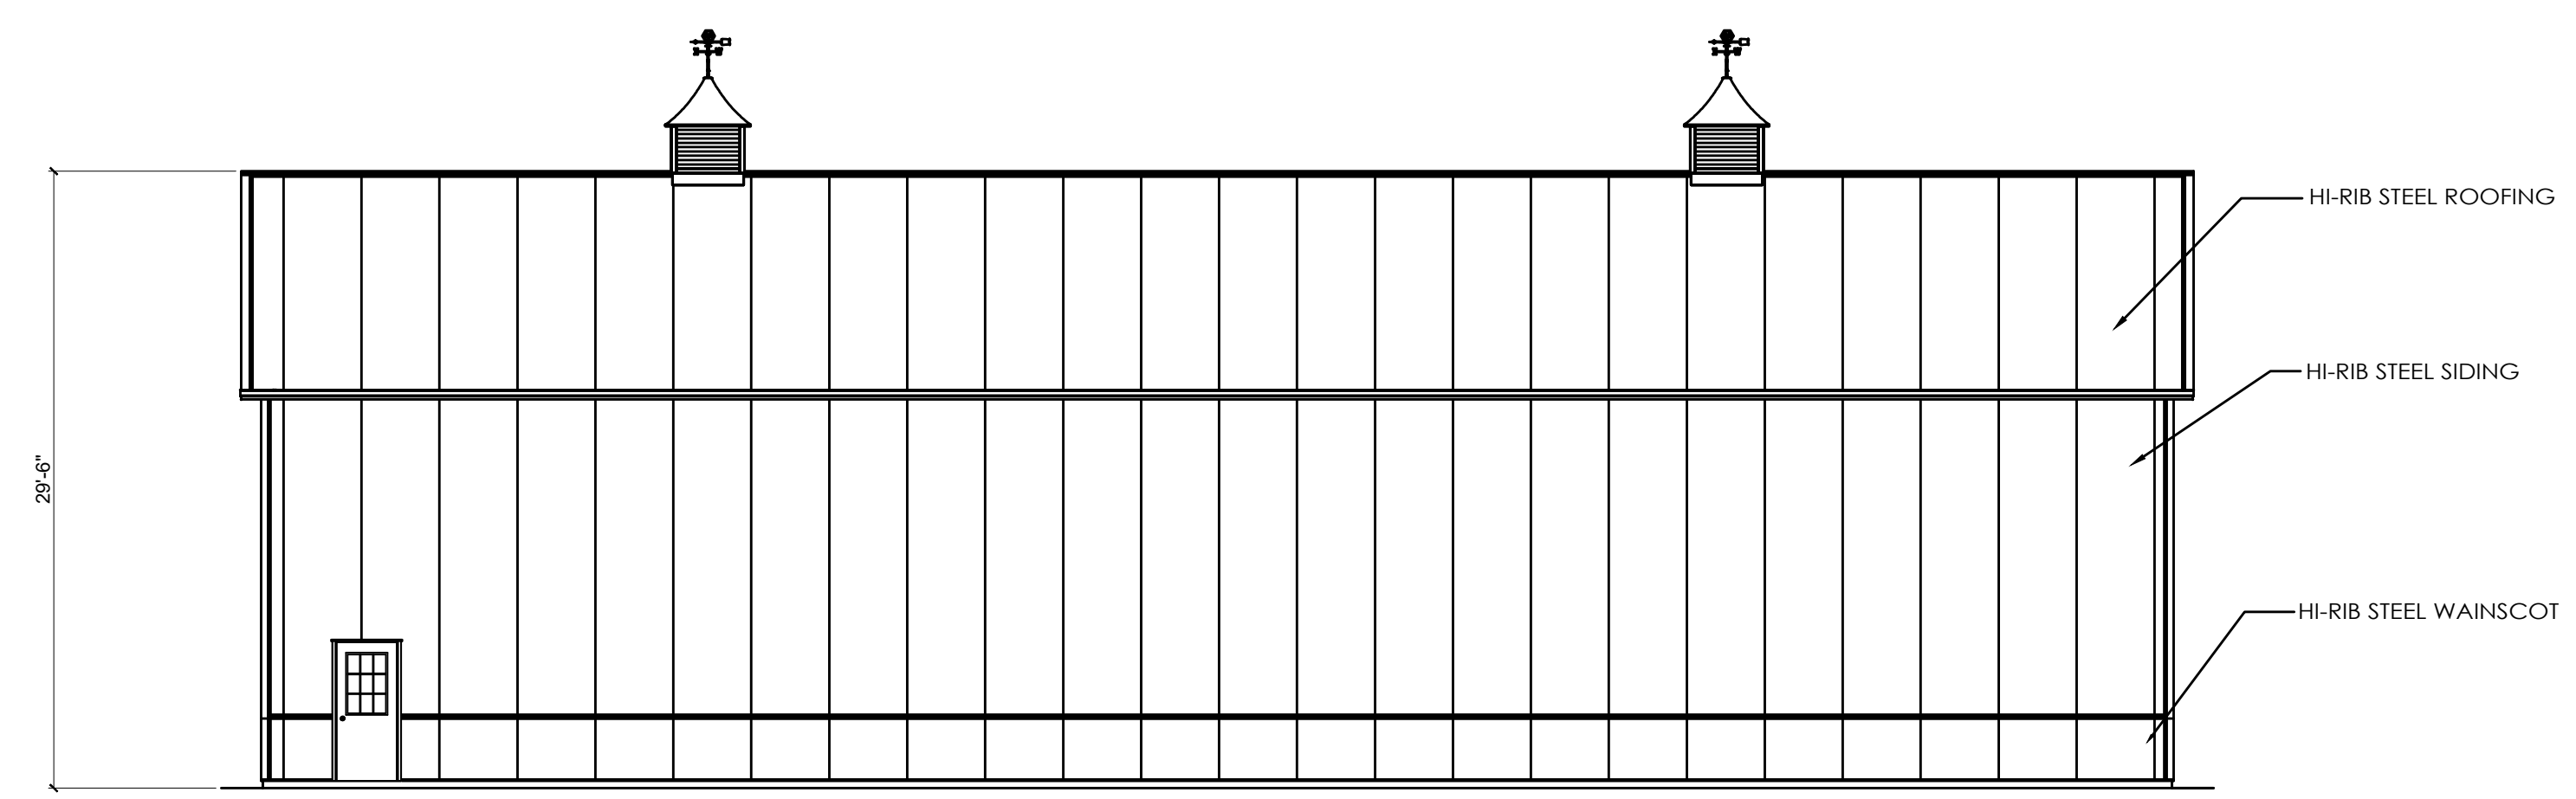

NORTH ELEVATION

PROJECT:
 STOVE CENTER
 1220 ROUTE 28A
 CATAUMET, MA

DATE ISSUED:
 06/06/2023

REVISION / DATE

REVISION / DATE

DWG SCALE :
 1/8" = 1'-0"

SHEET NO. :

A-2