



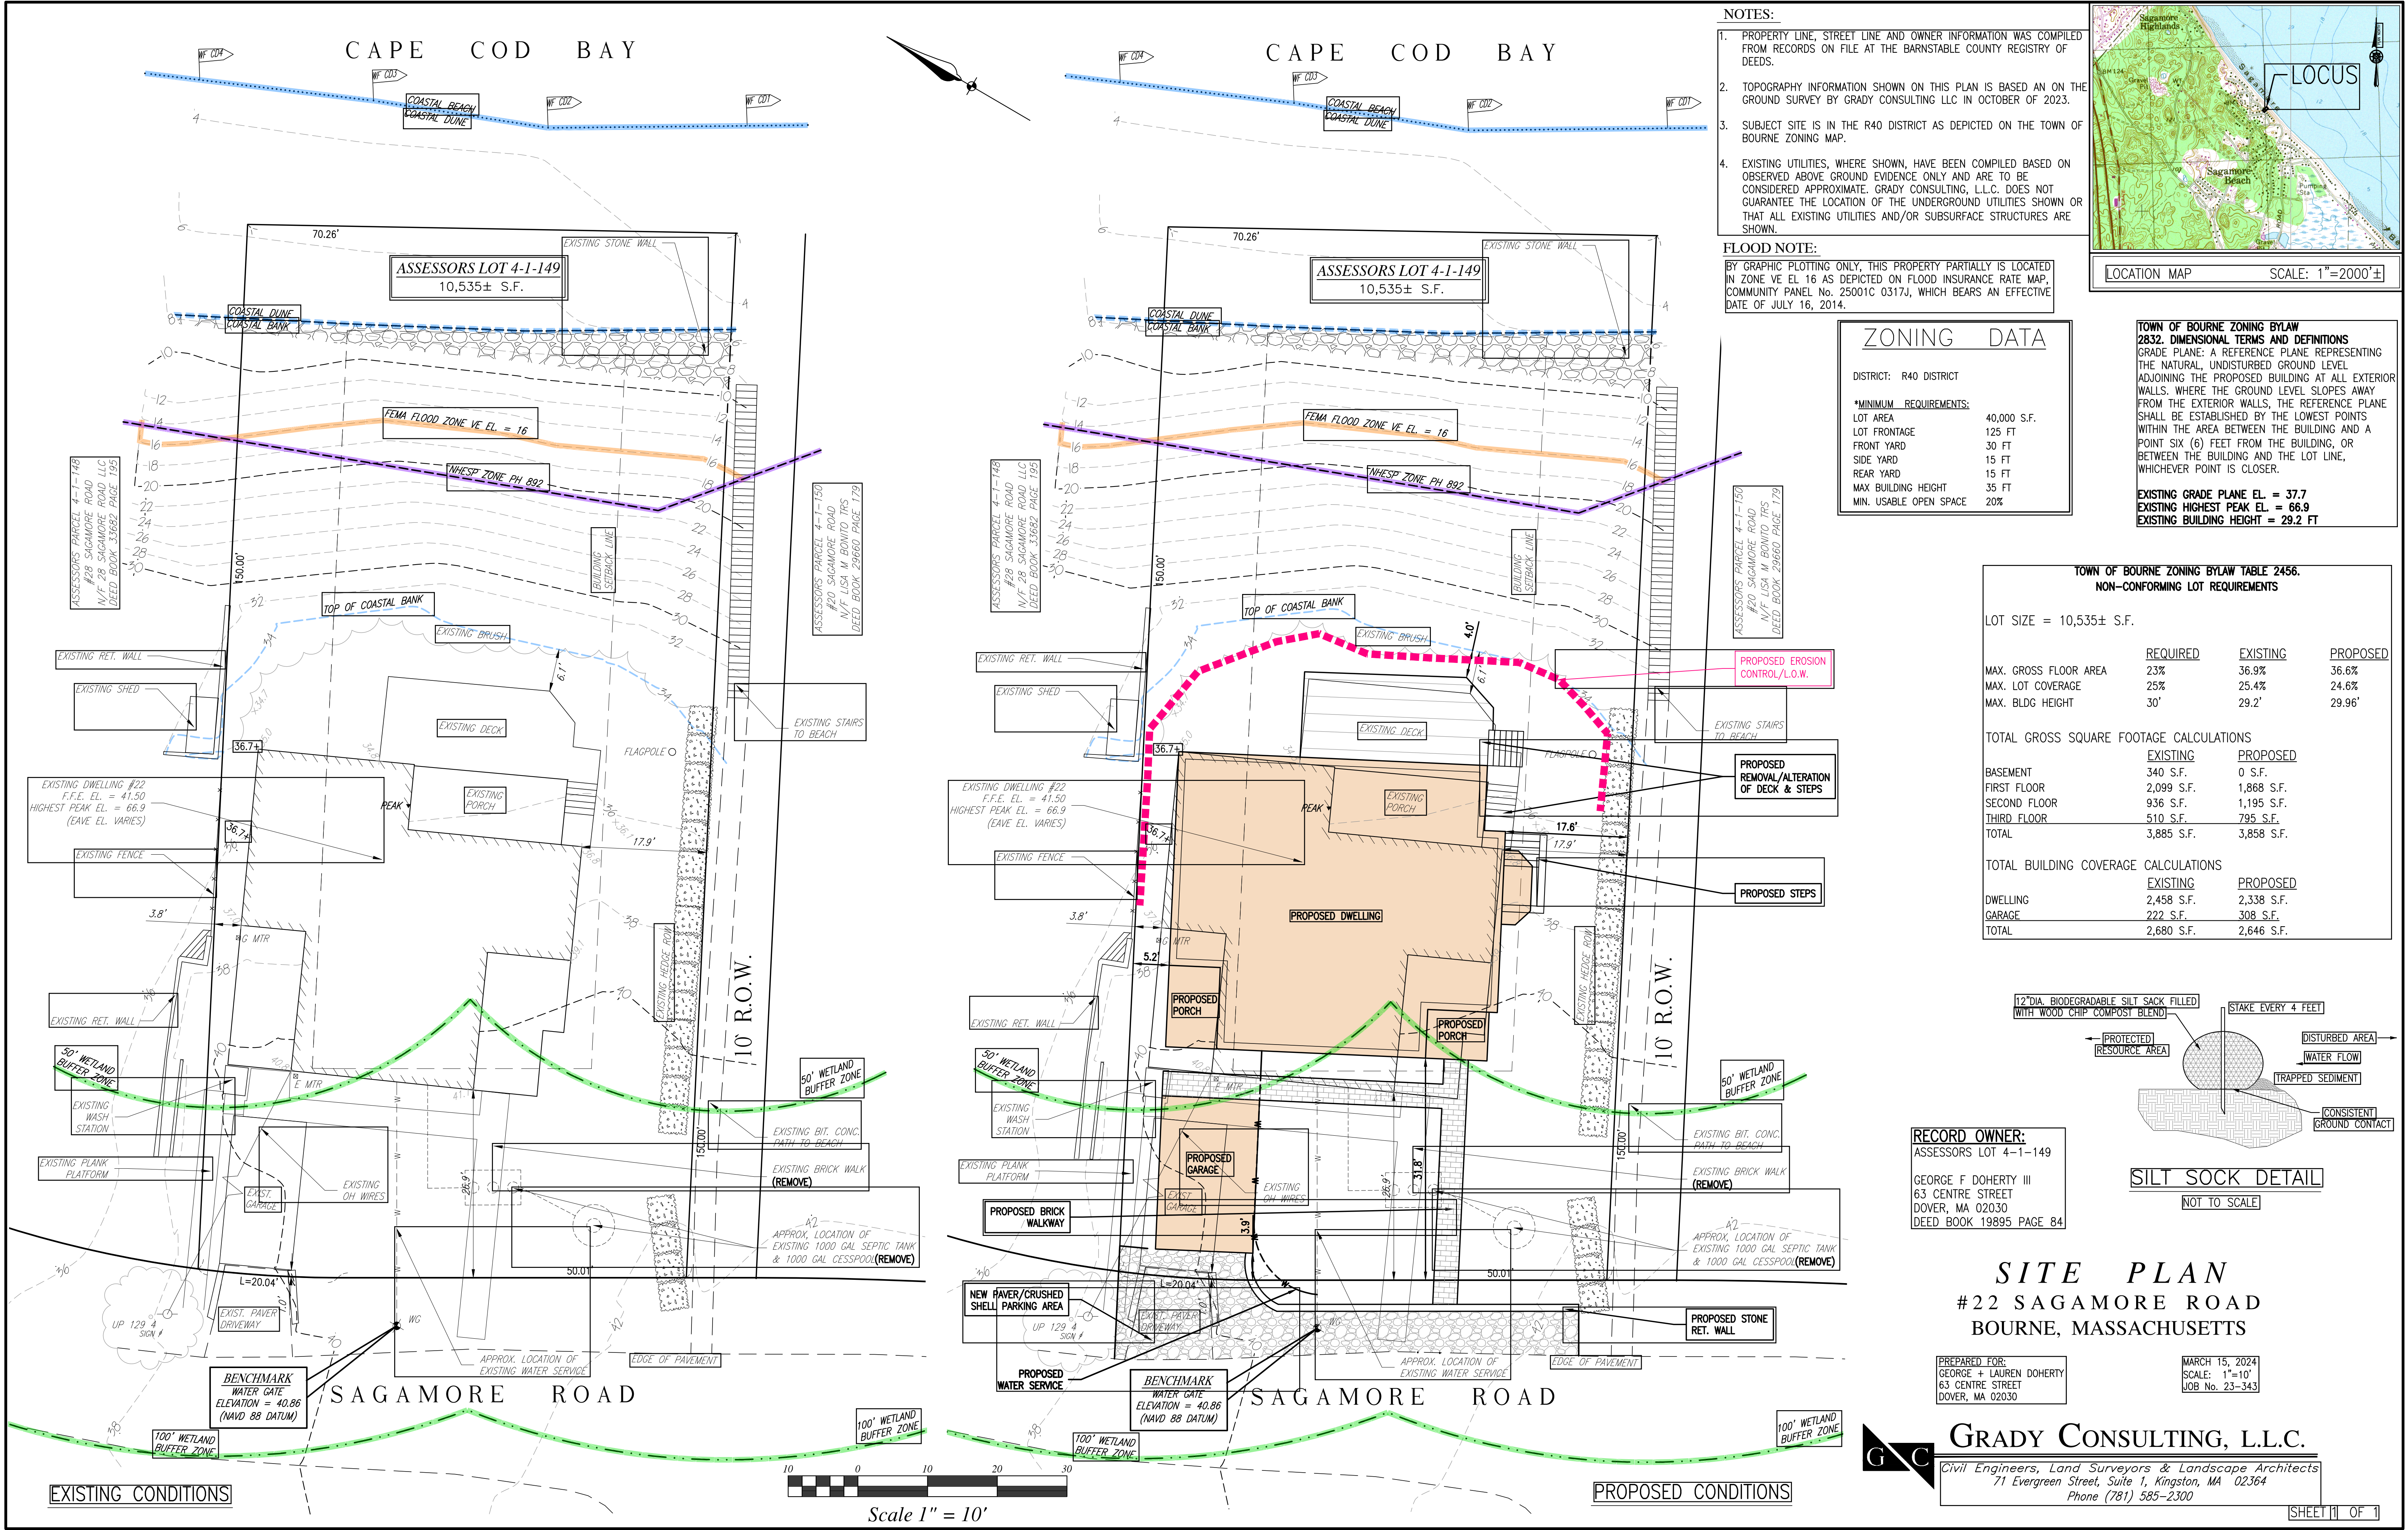

Revisions:

KEERY
design | LLC
437 Merimac Street
Newburyport, Massachusetts 01950
978/395.5710

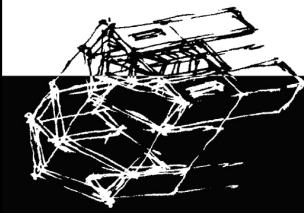

**SQUARE FOOTAGE
ANALYSIS PLANS**

Renovations to the home of:
George and Lauren Doherty
22 Sagamore Road
Sagamore Beach, MA 02562


**Existing and Proposed
Basement Plans**

Project No. 23002
Scale: 1/4" = 1'-0"
Date: March 15, 2024

SFO

TOTAL GROSS SQUARE FOOTAGE


	Existing Home	Proposed Home
Basement	340 SF	0 SF
First Floor	2099 SF	1868 SF
Second Floor	936 SF	1195 SF
Third Floor	510 SF	795 SF
TOTAL	3885 SF	3858 SF

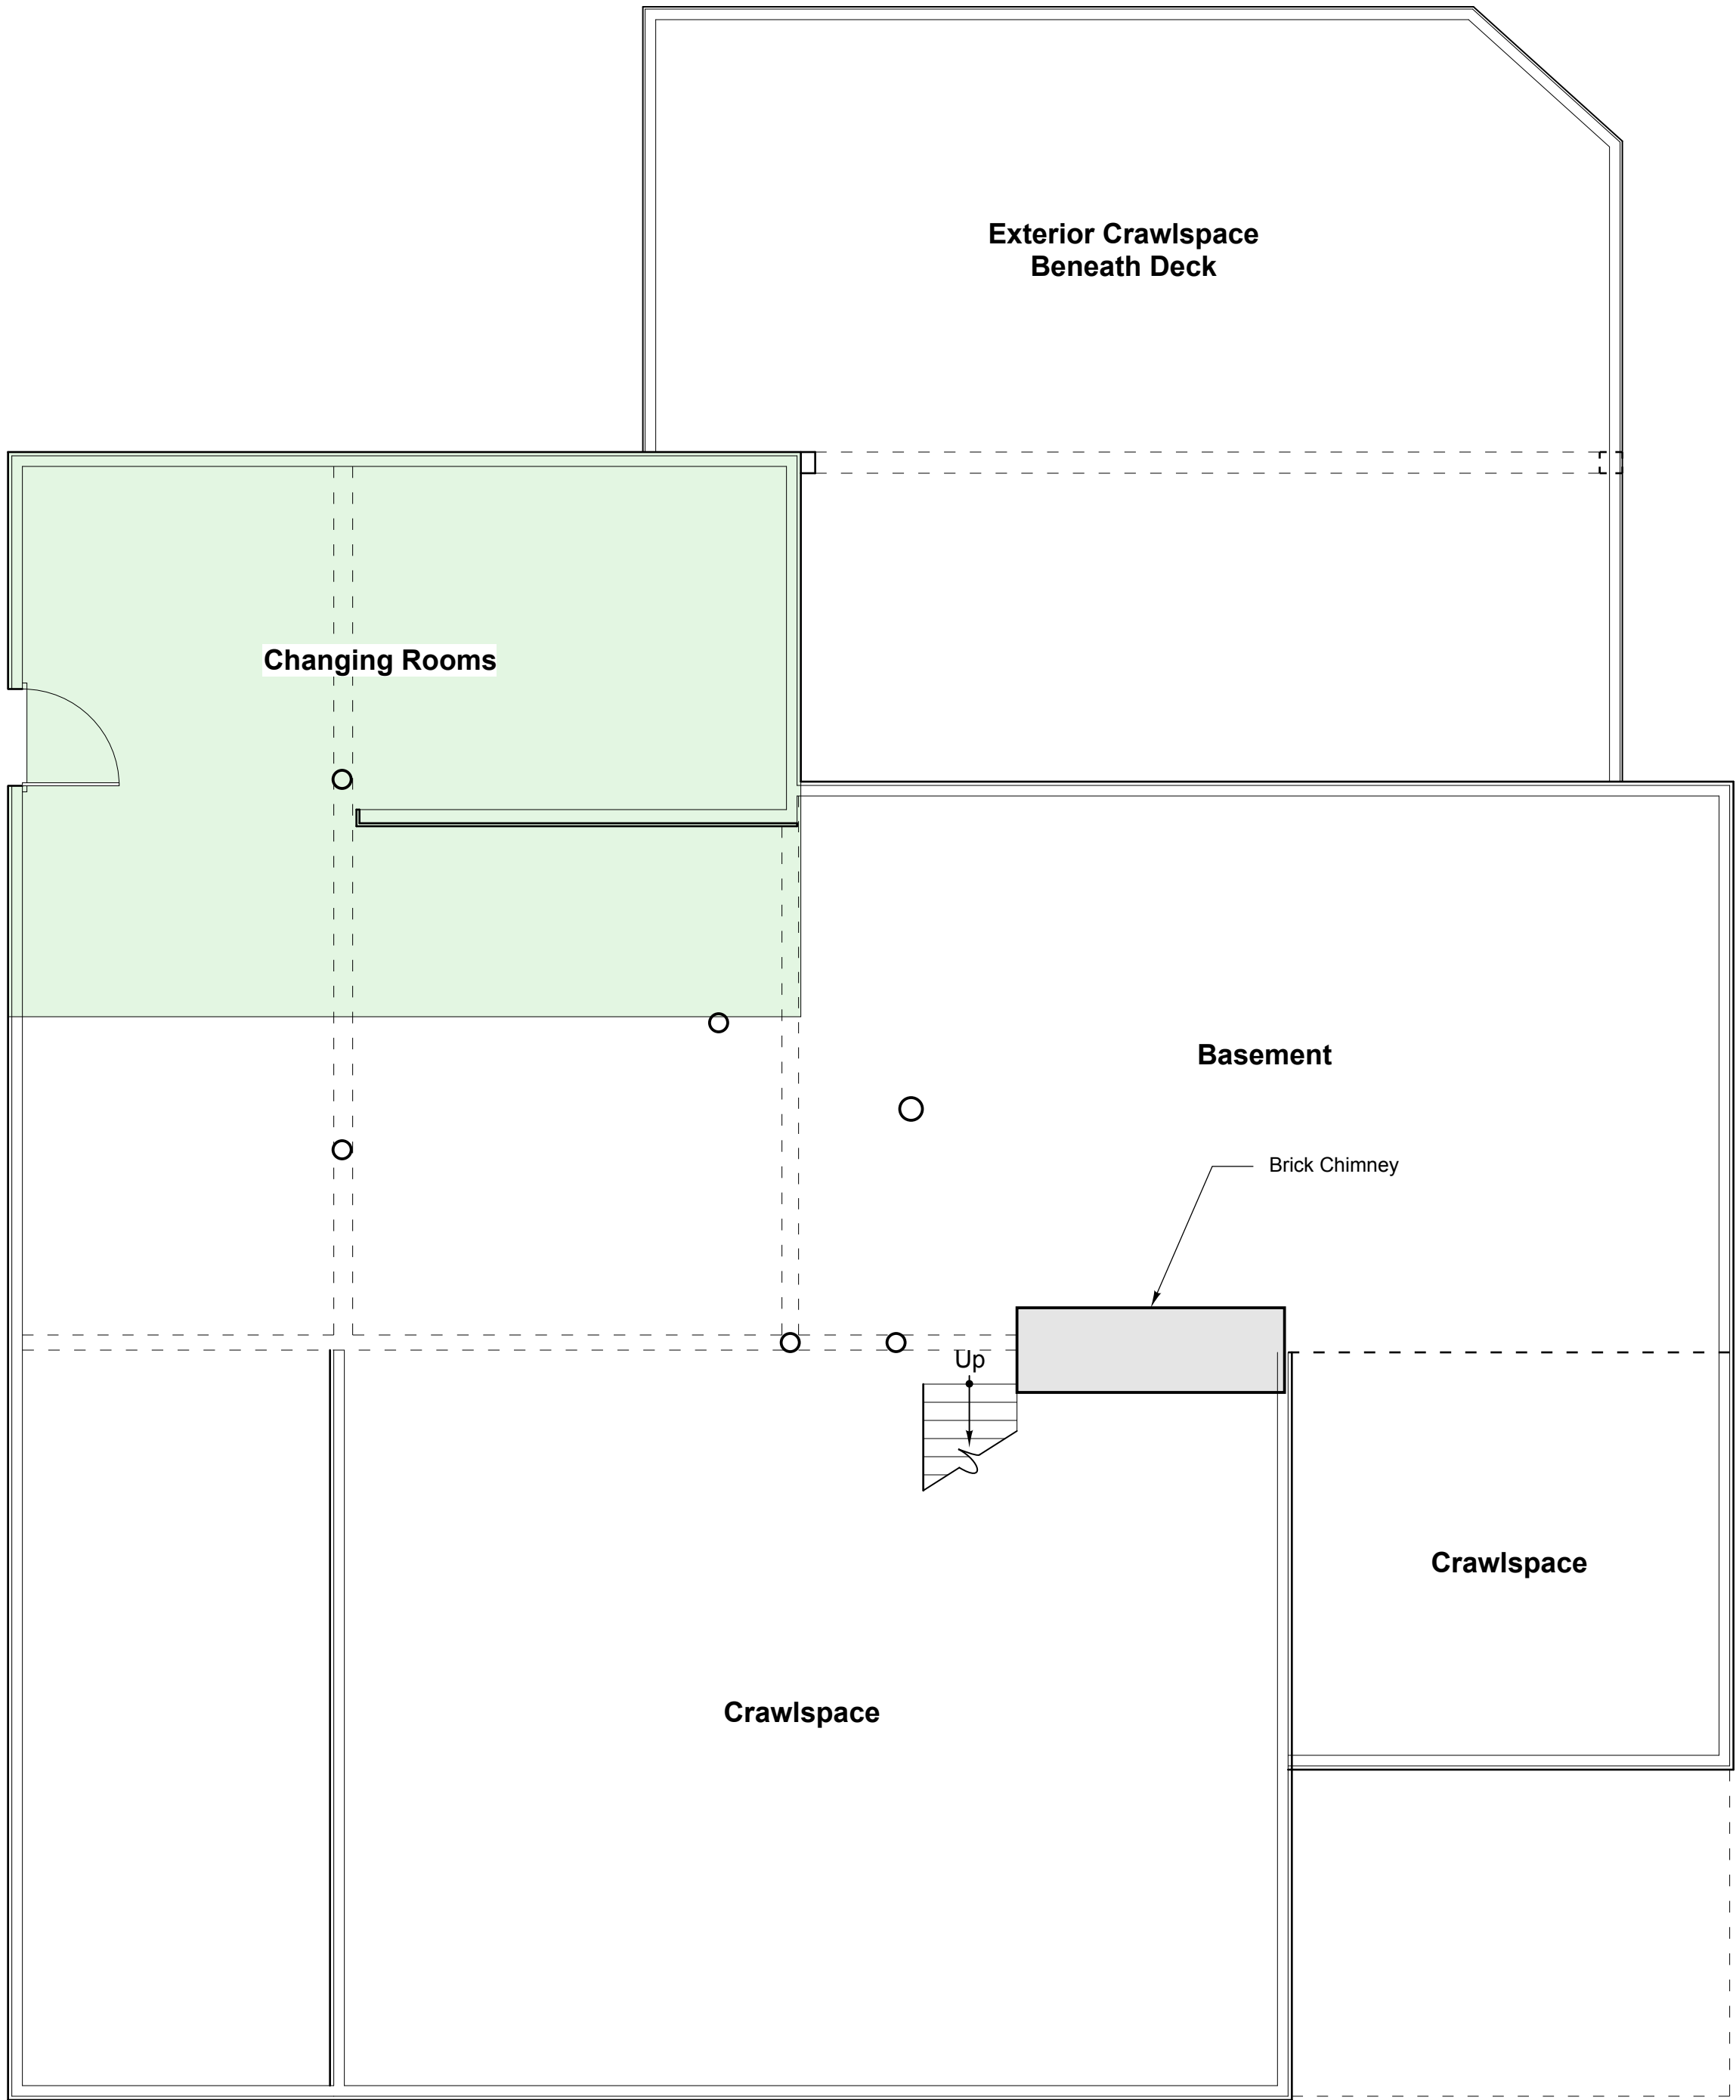

Existing Foundation/Basement Footprint Plan

340 SQUARE FEET


Scale: 1/4" = 1'-0"

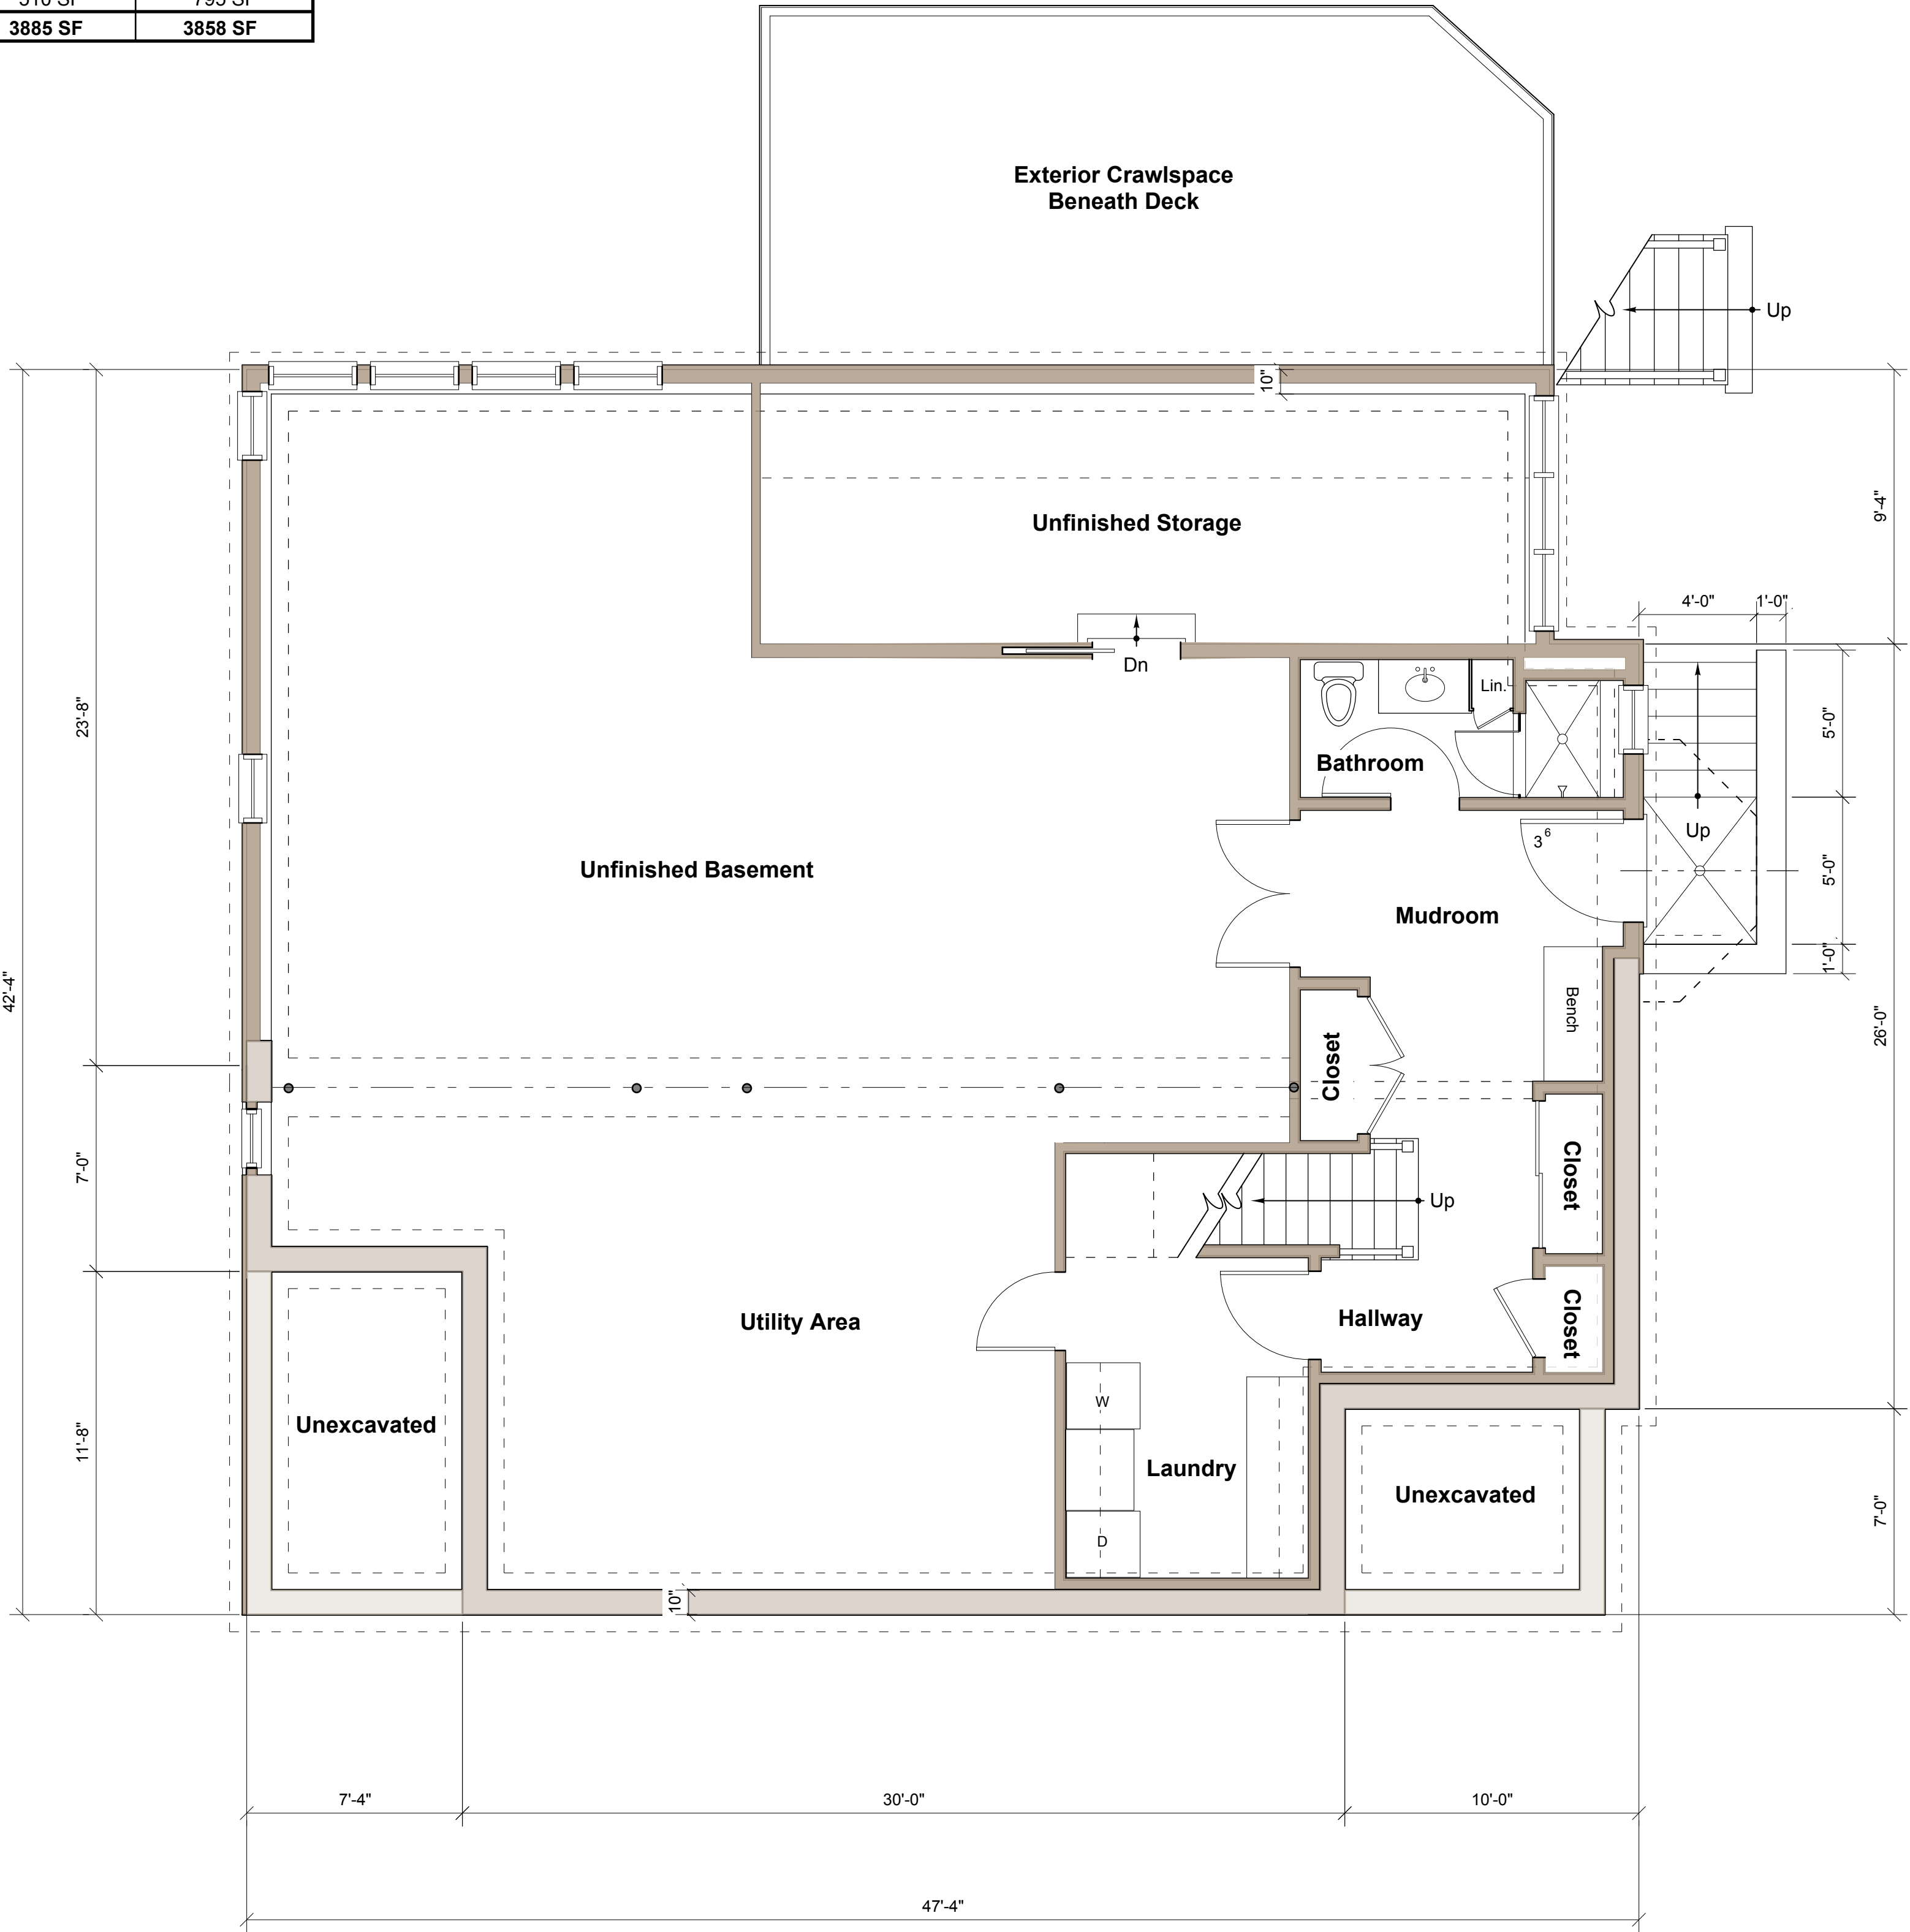

Proposed Basement Plan

0 SQUARE FEET


Scale: 1/4" = 1'-0"

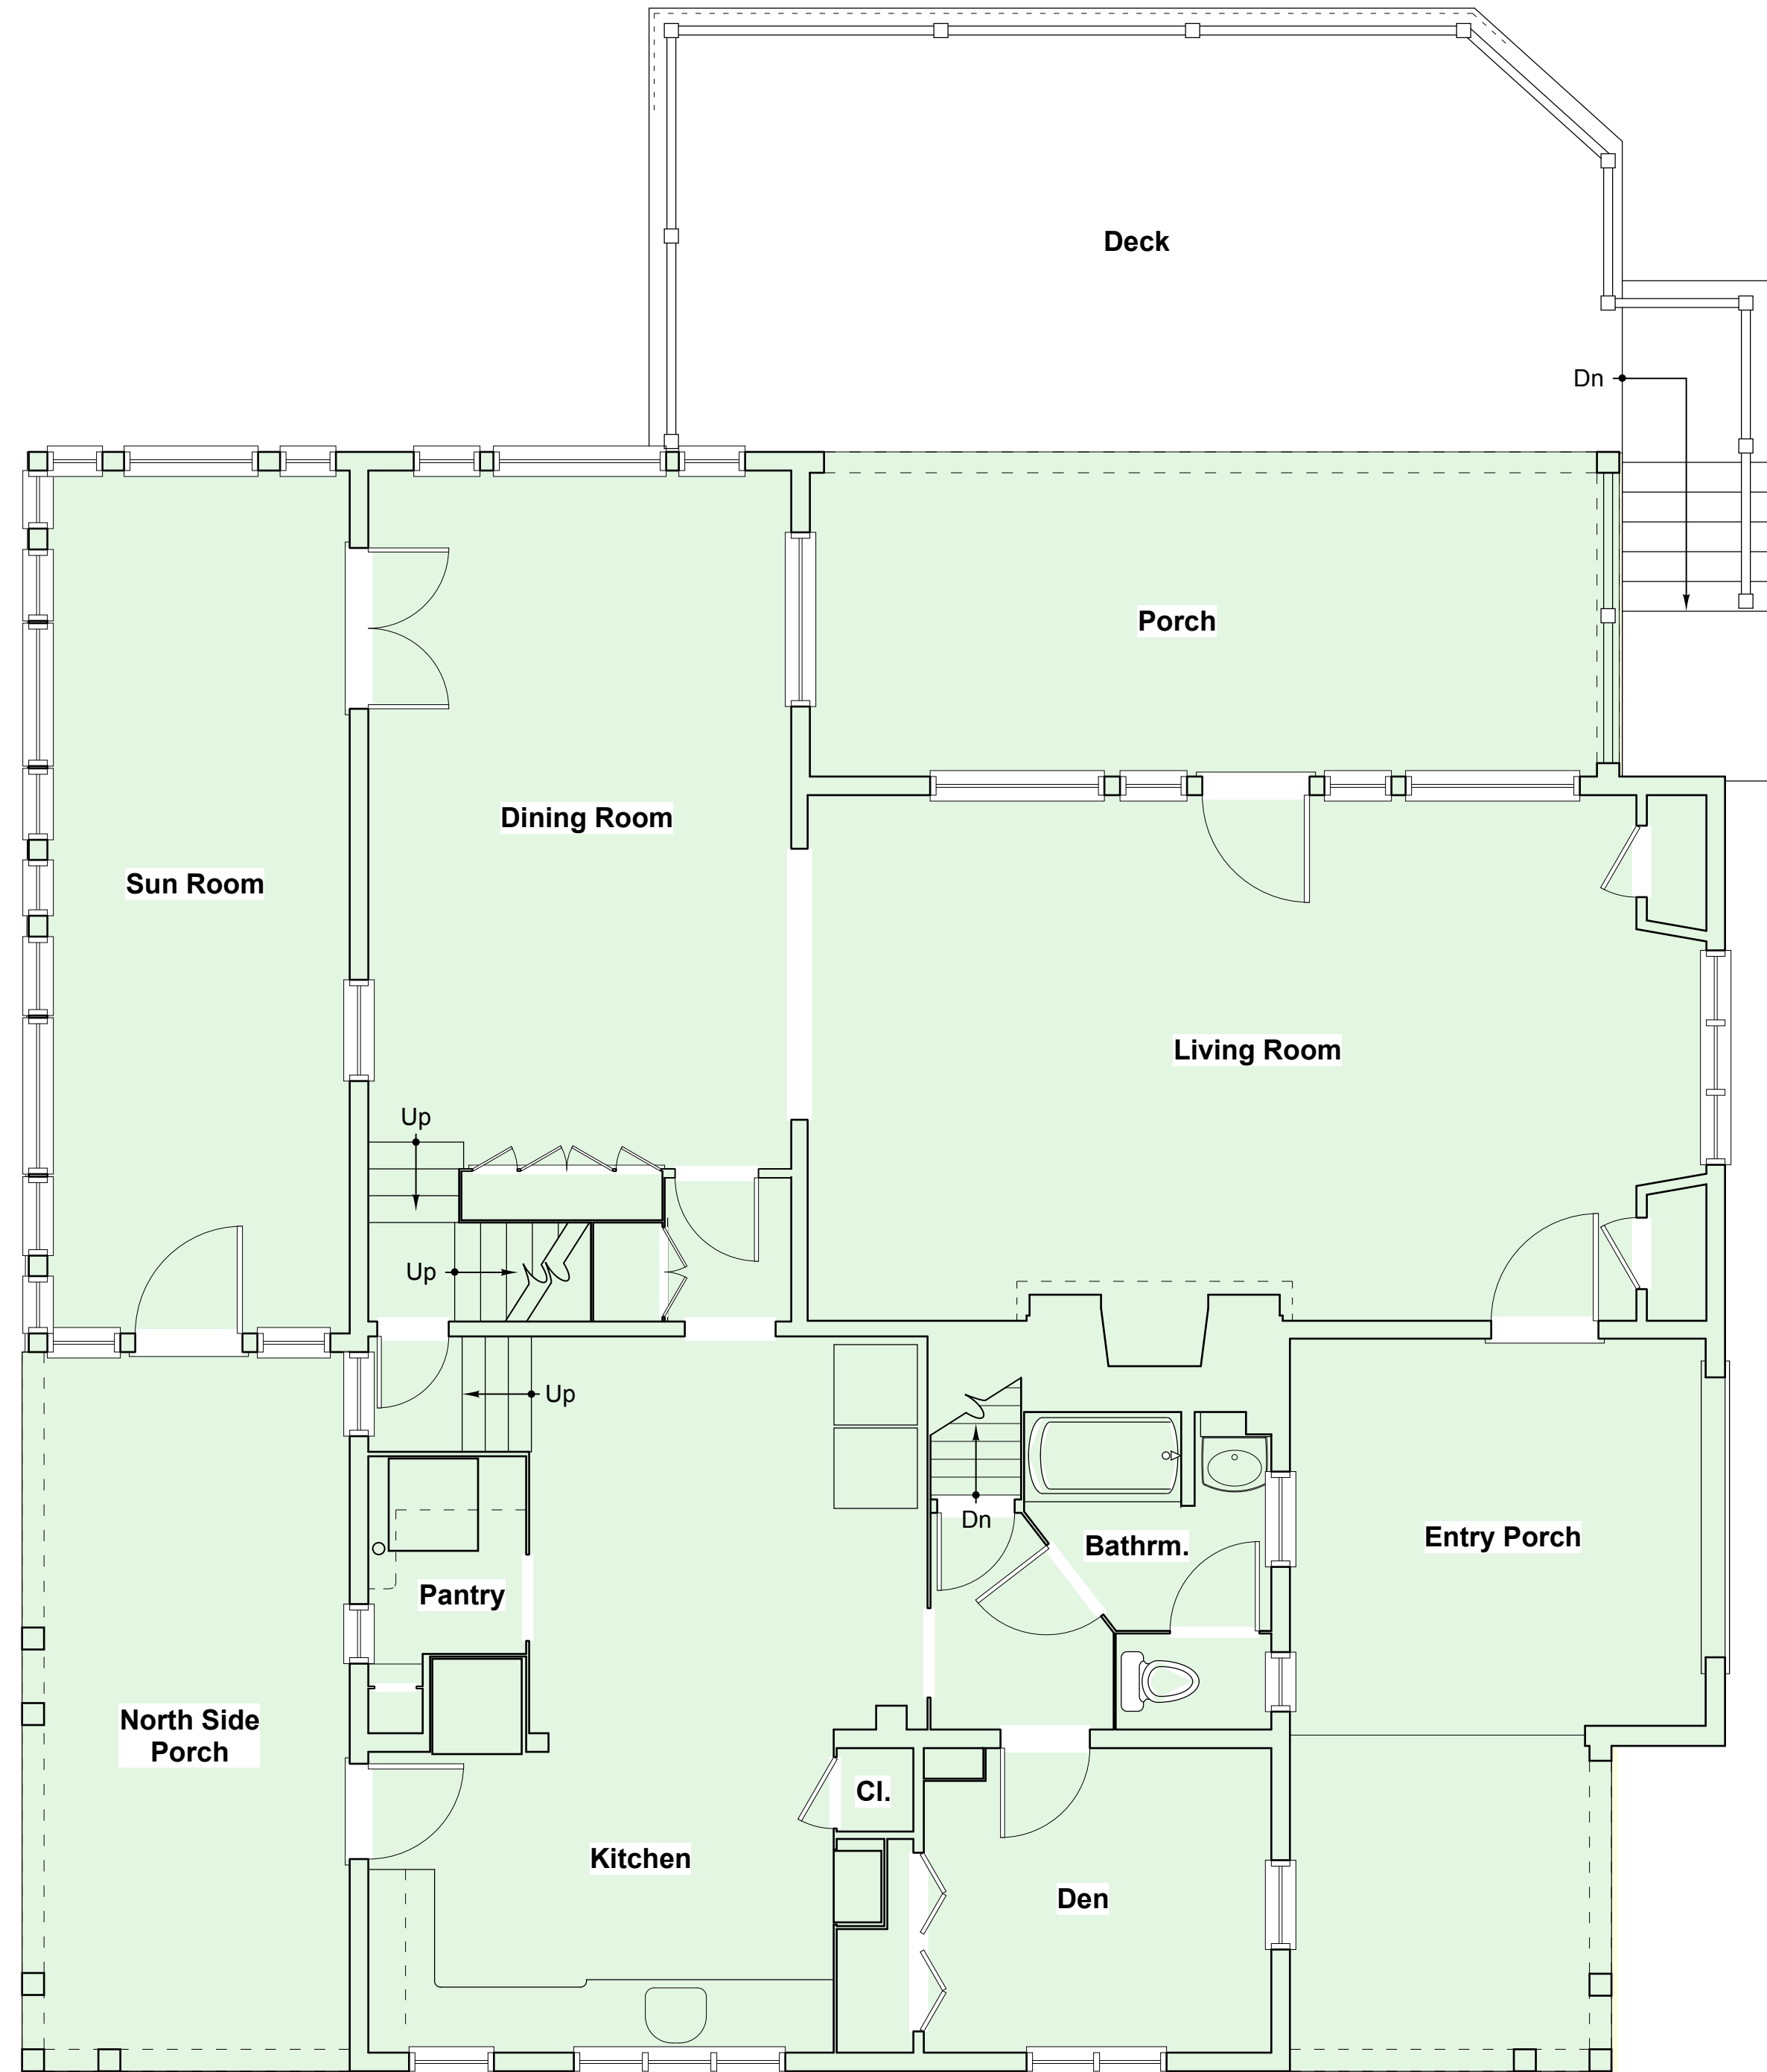

Existing First Floor Plan

Scale: 1/4" = 1'-0"

2,099 SQUARE FEET

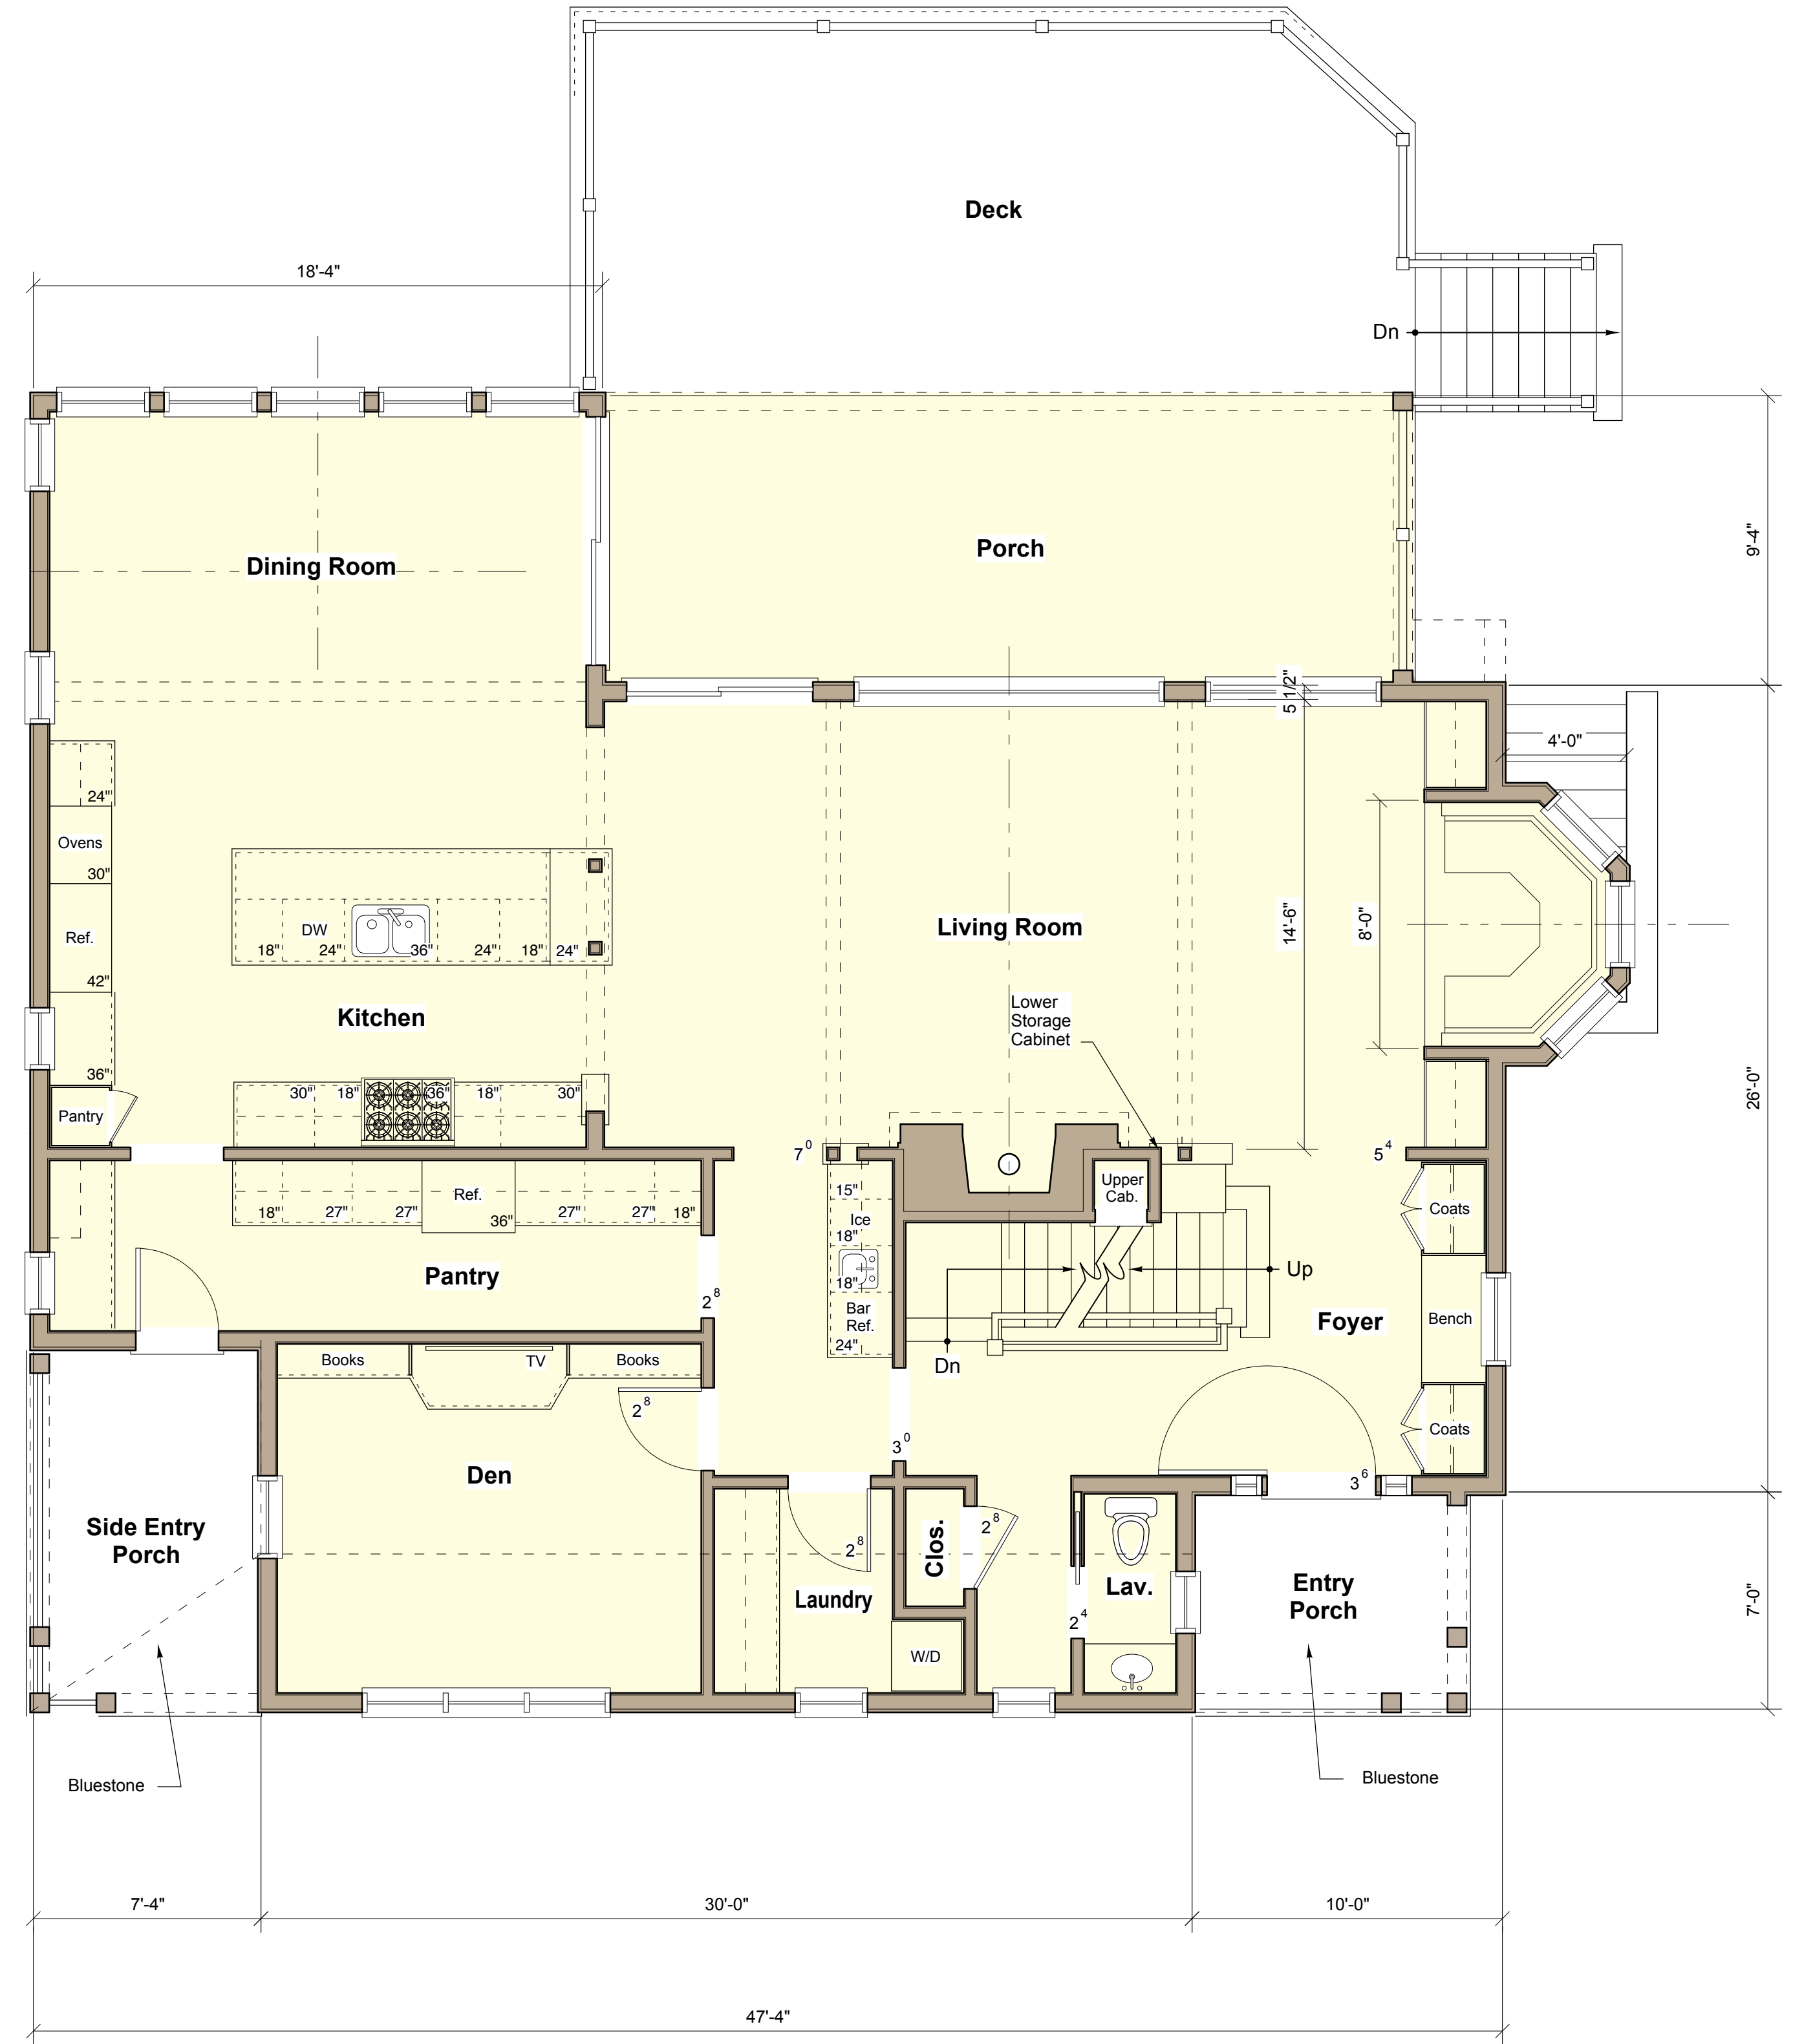

Proposed First Floor Plan


Scale: 1/4" = 1'-0"

1,868 SQUARE FEET

Revisions:

KEERY
design | LLC

437 Merrimac Street
Newburyport, Massachusetts 01950
978/395.5710

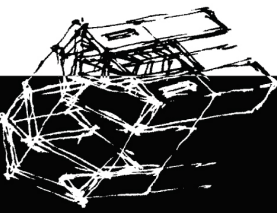

**SQUARE FOOTAGE
ANALYSIS PLANS**

Renovations to the home of:


George and Lauren Doherty

22 Sagamore Road
Sagamore Beach, MA 02562

**Existing and Proposed
First Floor Plans**

Project No. 23002 Scale: 1/4" = 1'-0" Date: March 15, 2024

SF1

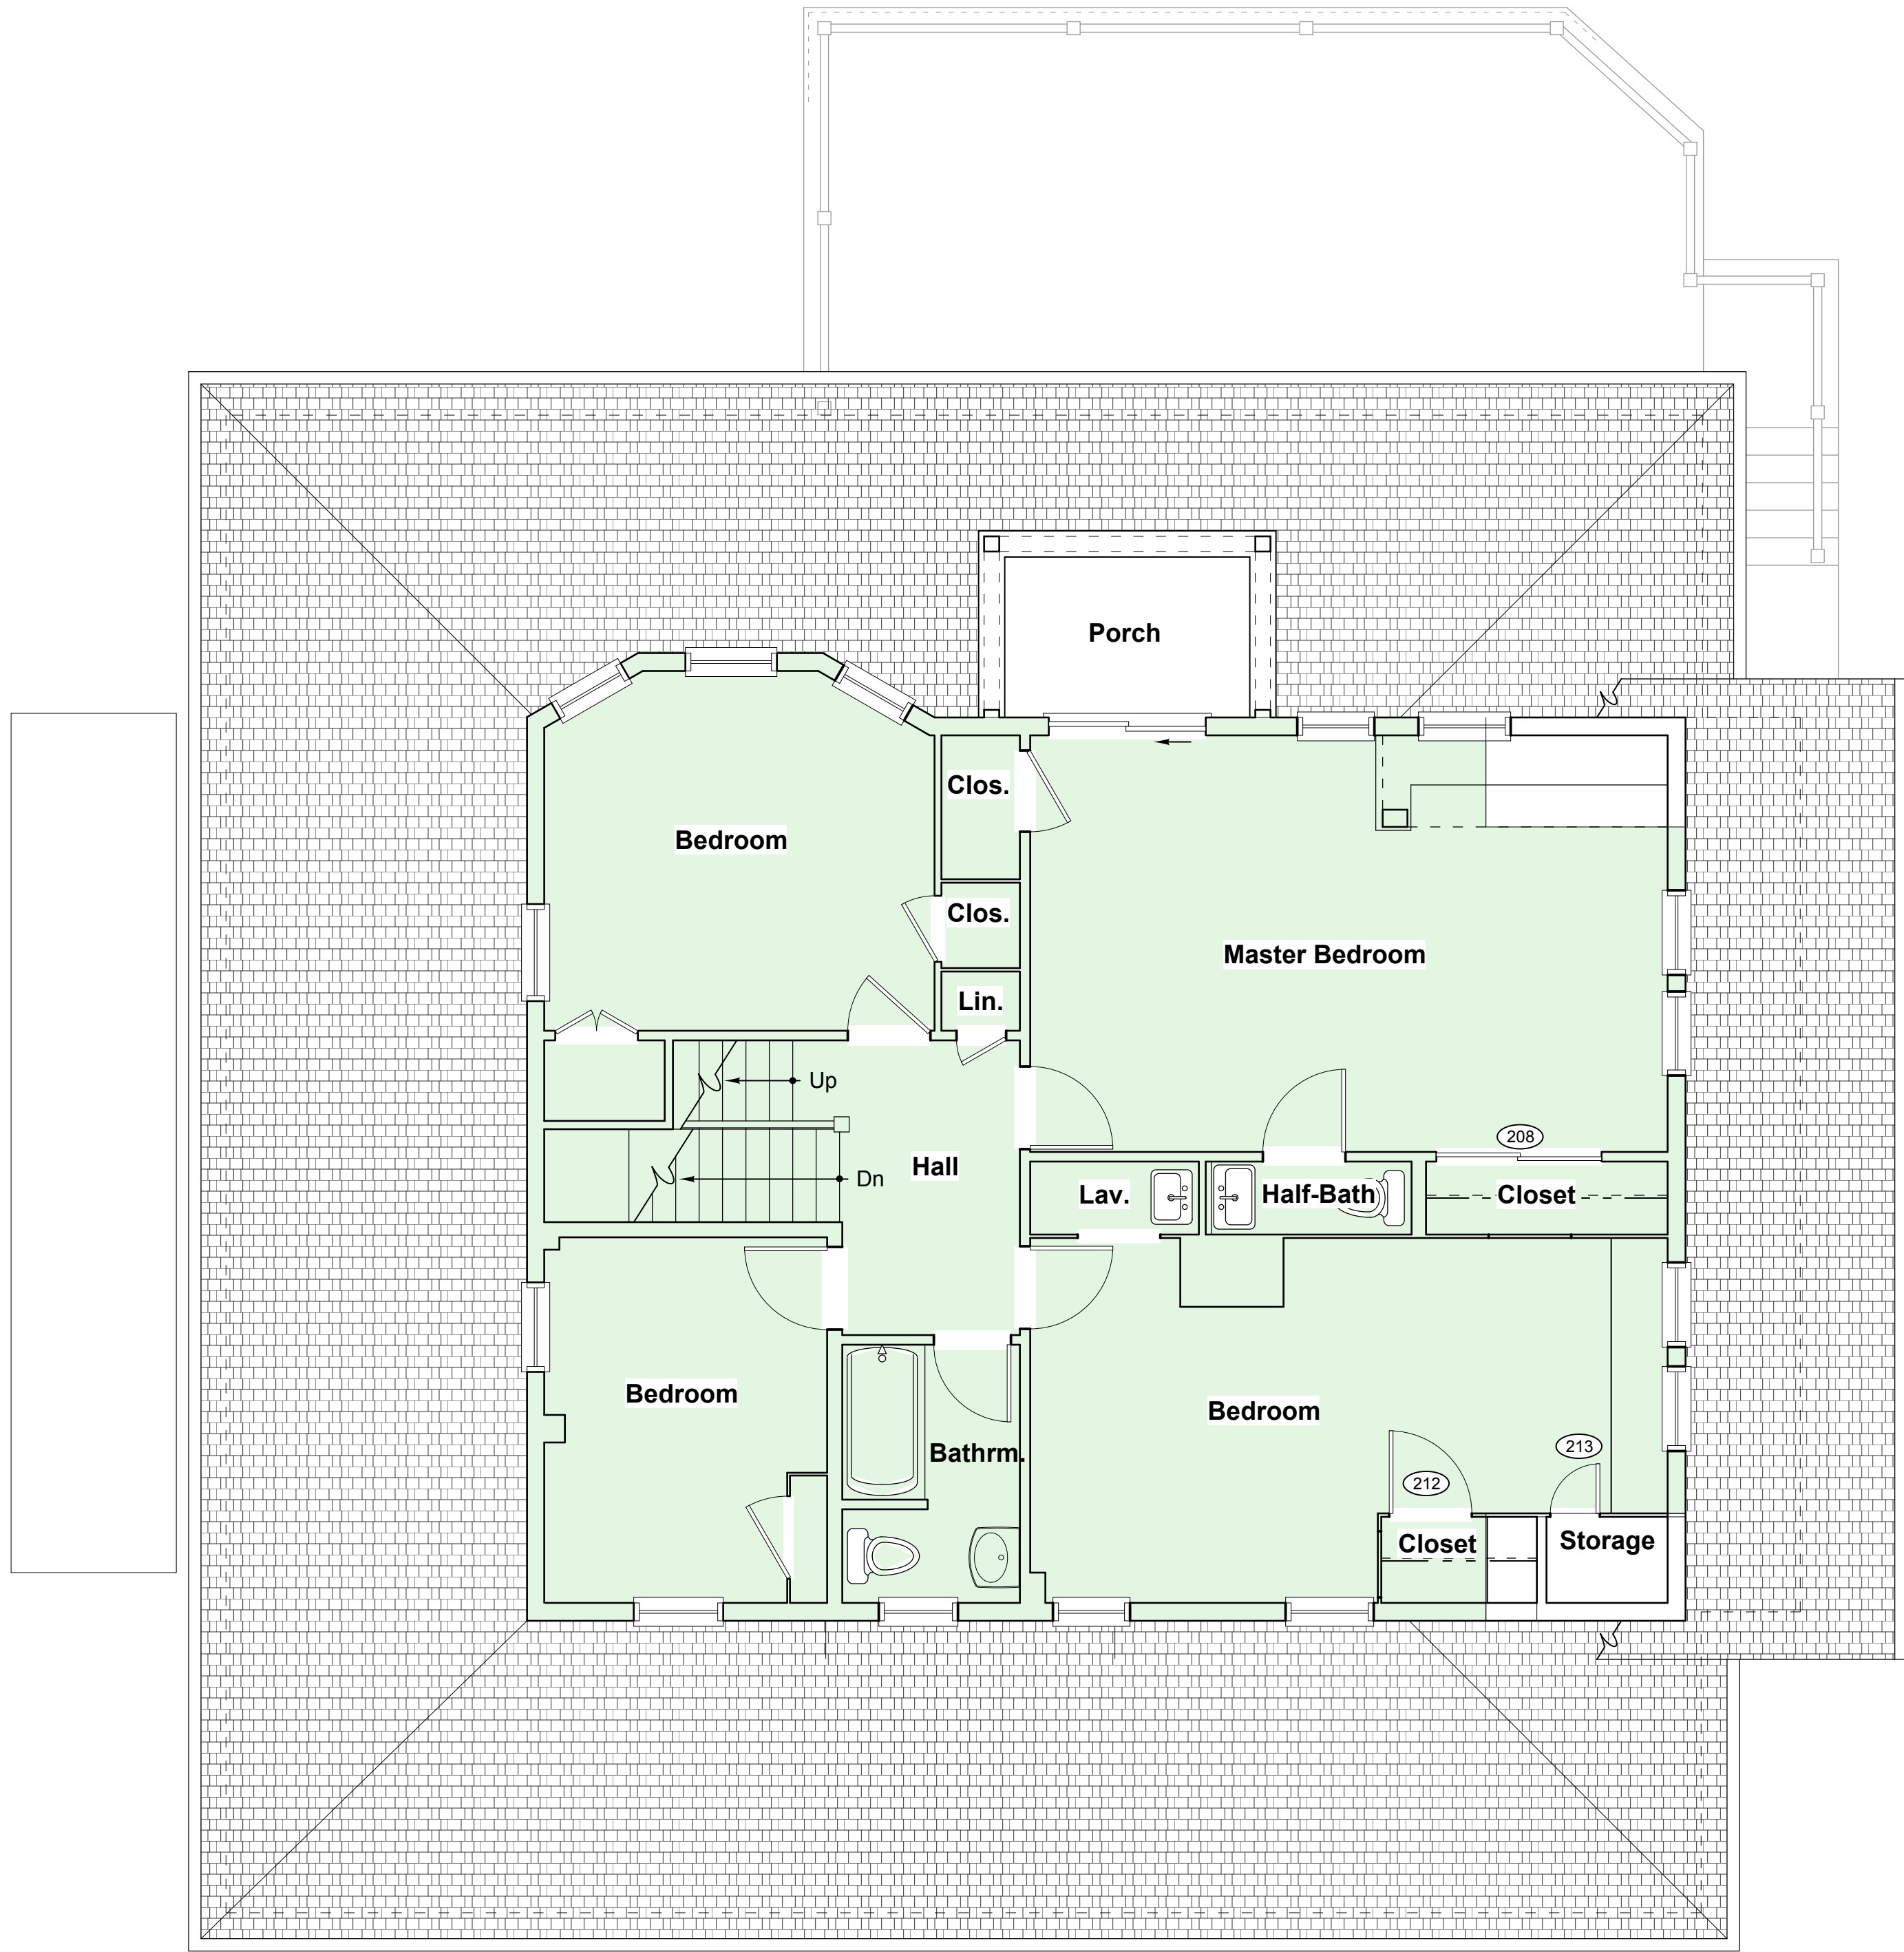


Existing Second Floor Plan 936 SQUARE FEET
Scale: 1/4" = 1'-0"



Proposed Second Floor Plan 1,195 SQUARE FEET
Scale: 1/4" = 1'-0"

Revisions:

KEERY
design | LLC
437 Merimac Street
Newburyport, Massachusetts 01950
978/395.5710

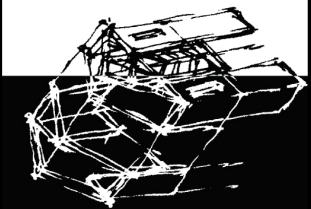


**SQUARE FOOTAGE
ANALYSIS PLANS**


Renovations to the home of:
George and Lauren Doherty
22 Sagamore Road
Sagamore Beach, MA 02562

**Proposed Second and Third
Floor Plans**
Project No. 23002
Date: March 15, 2024
Scale: 1/4" = 1'-0"

SF2

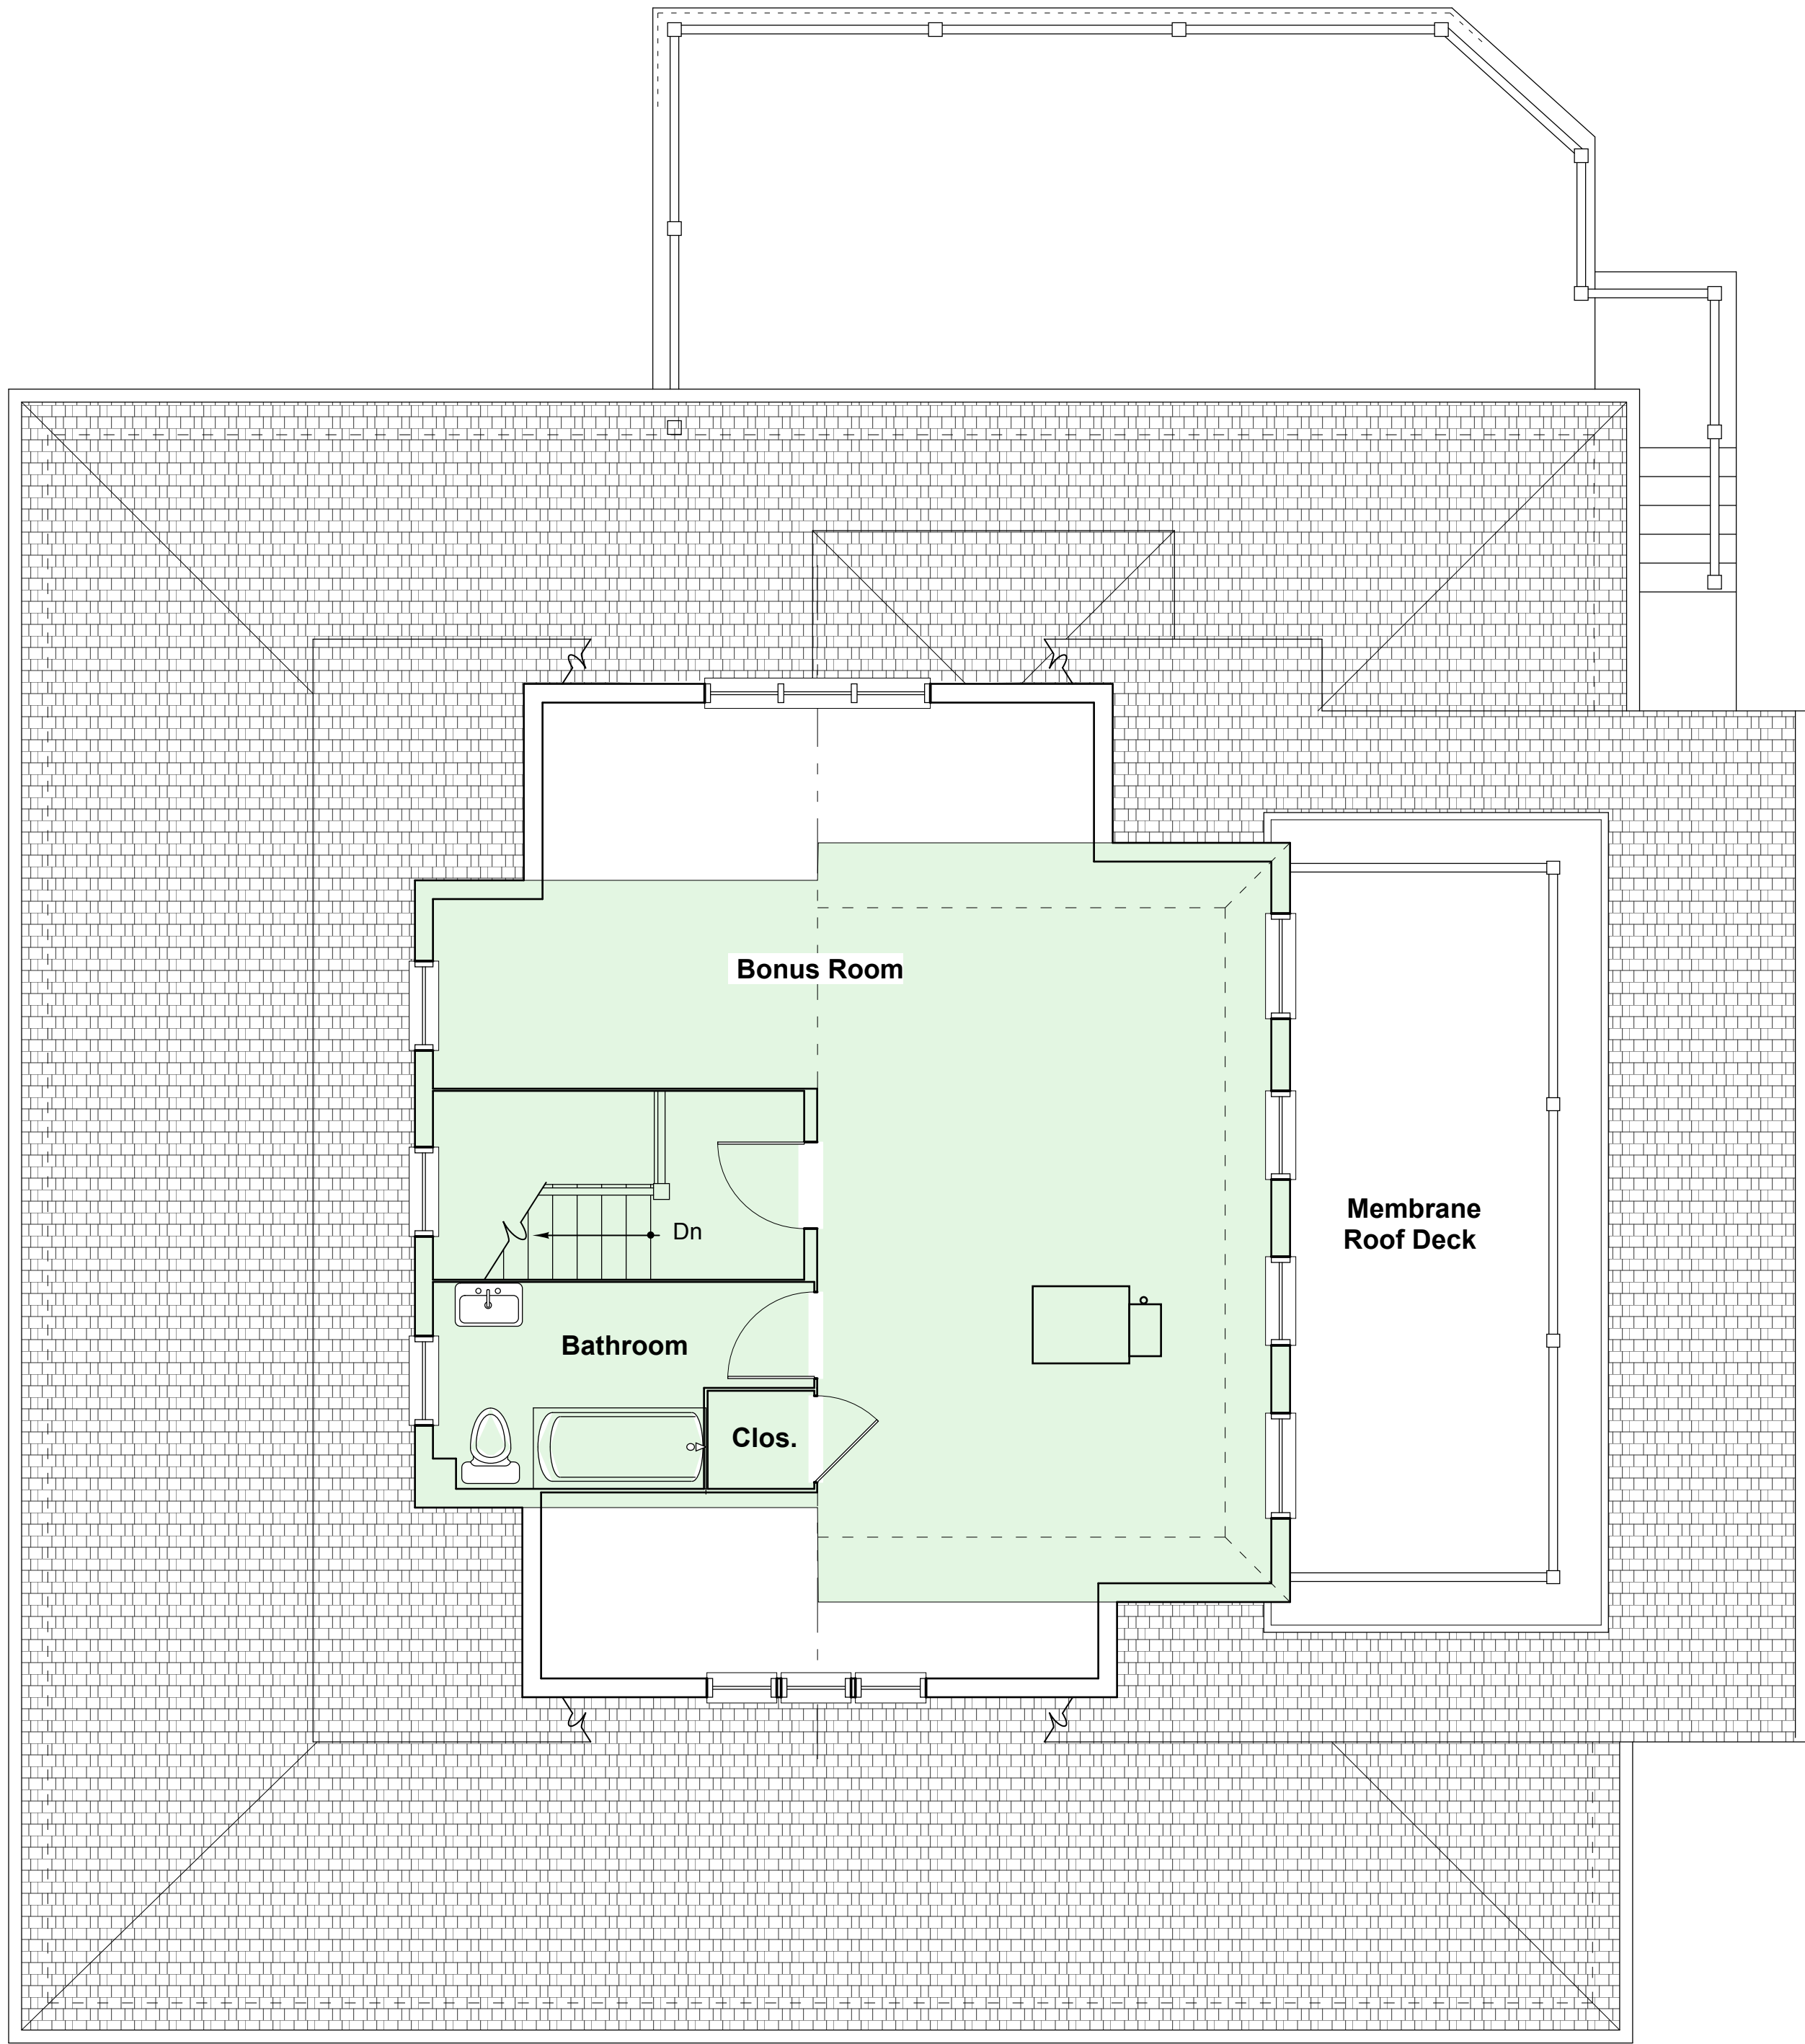


Existing Third Floor Plan 510 SQUARE FEET
Scale: 1/4" = 1'-0"

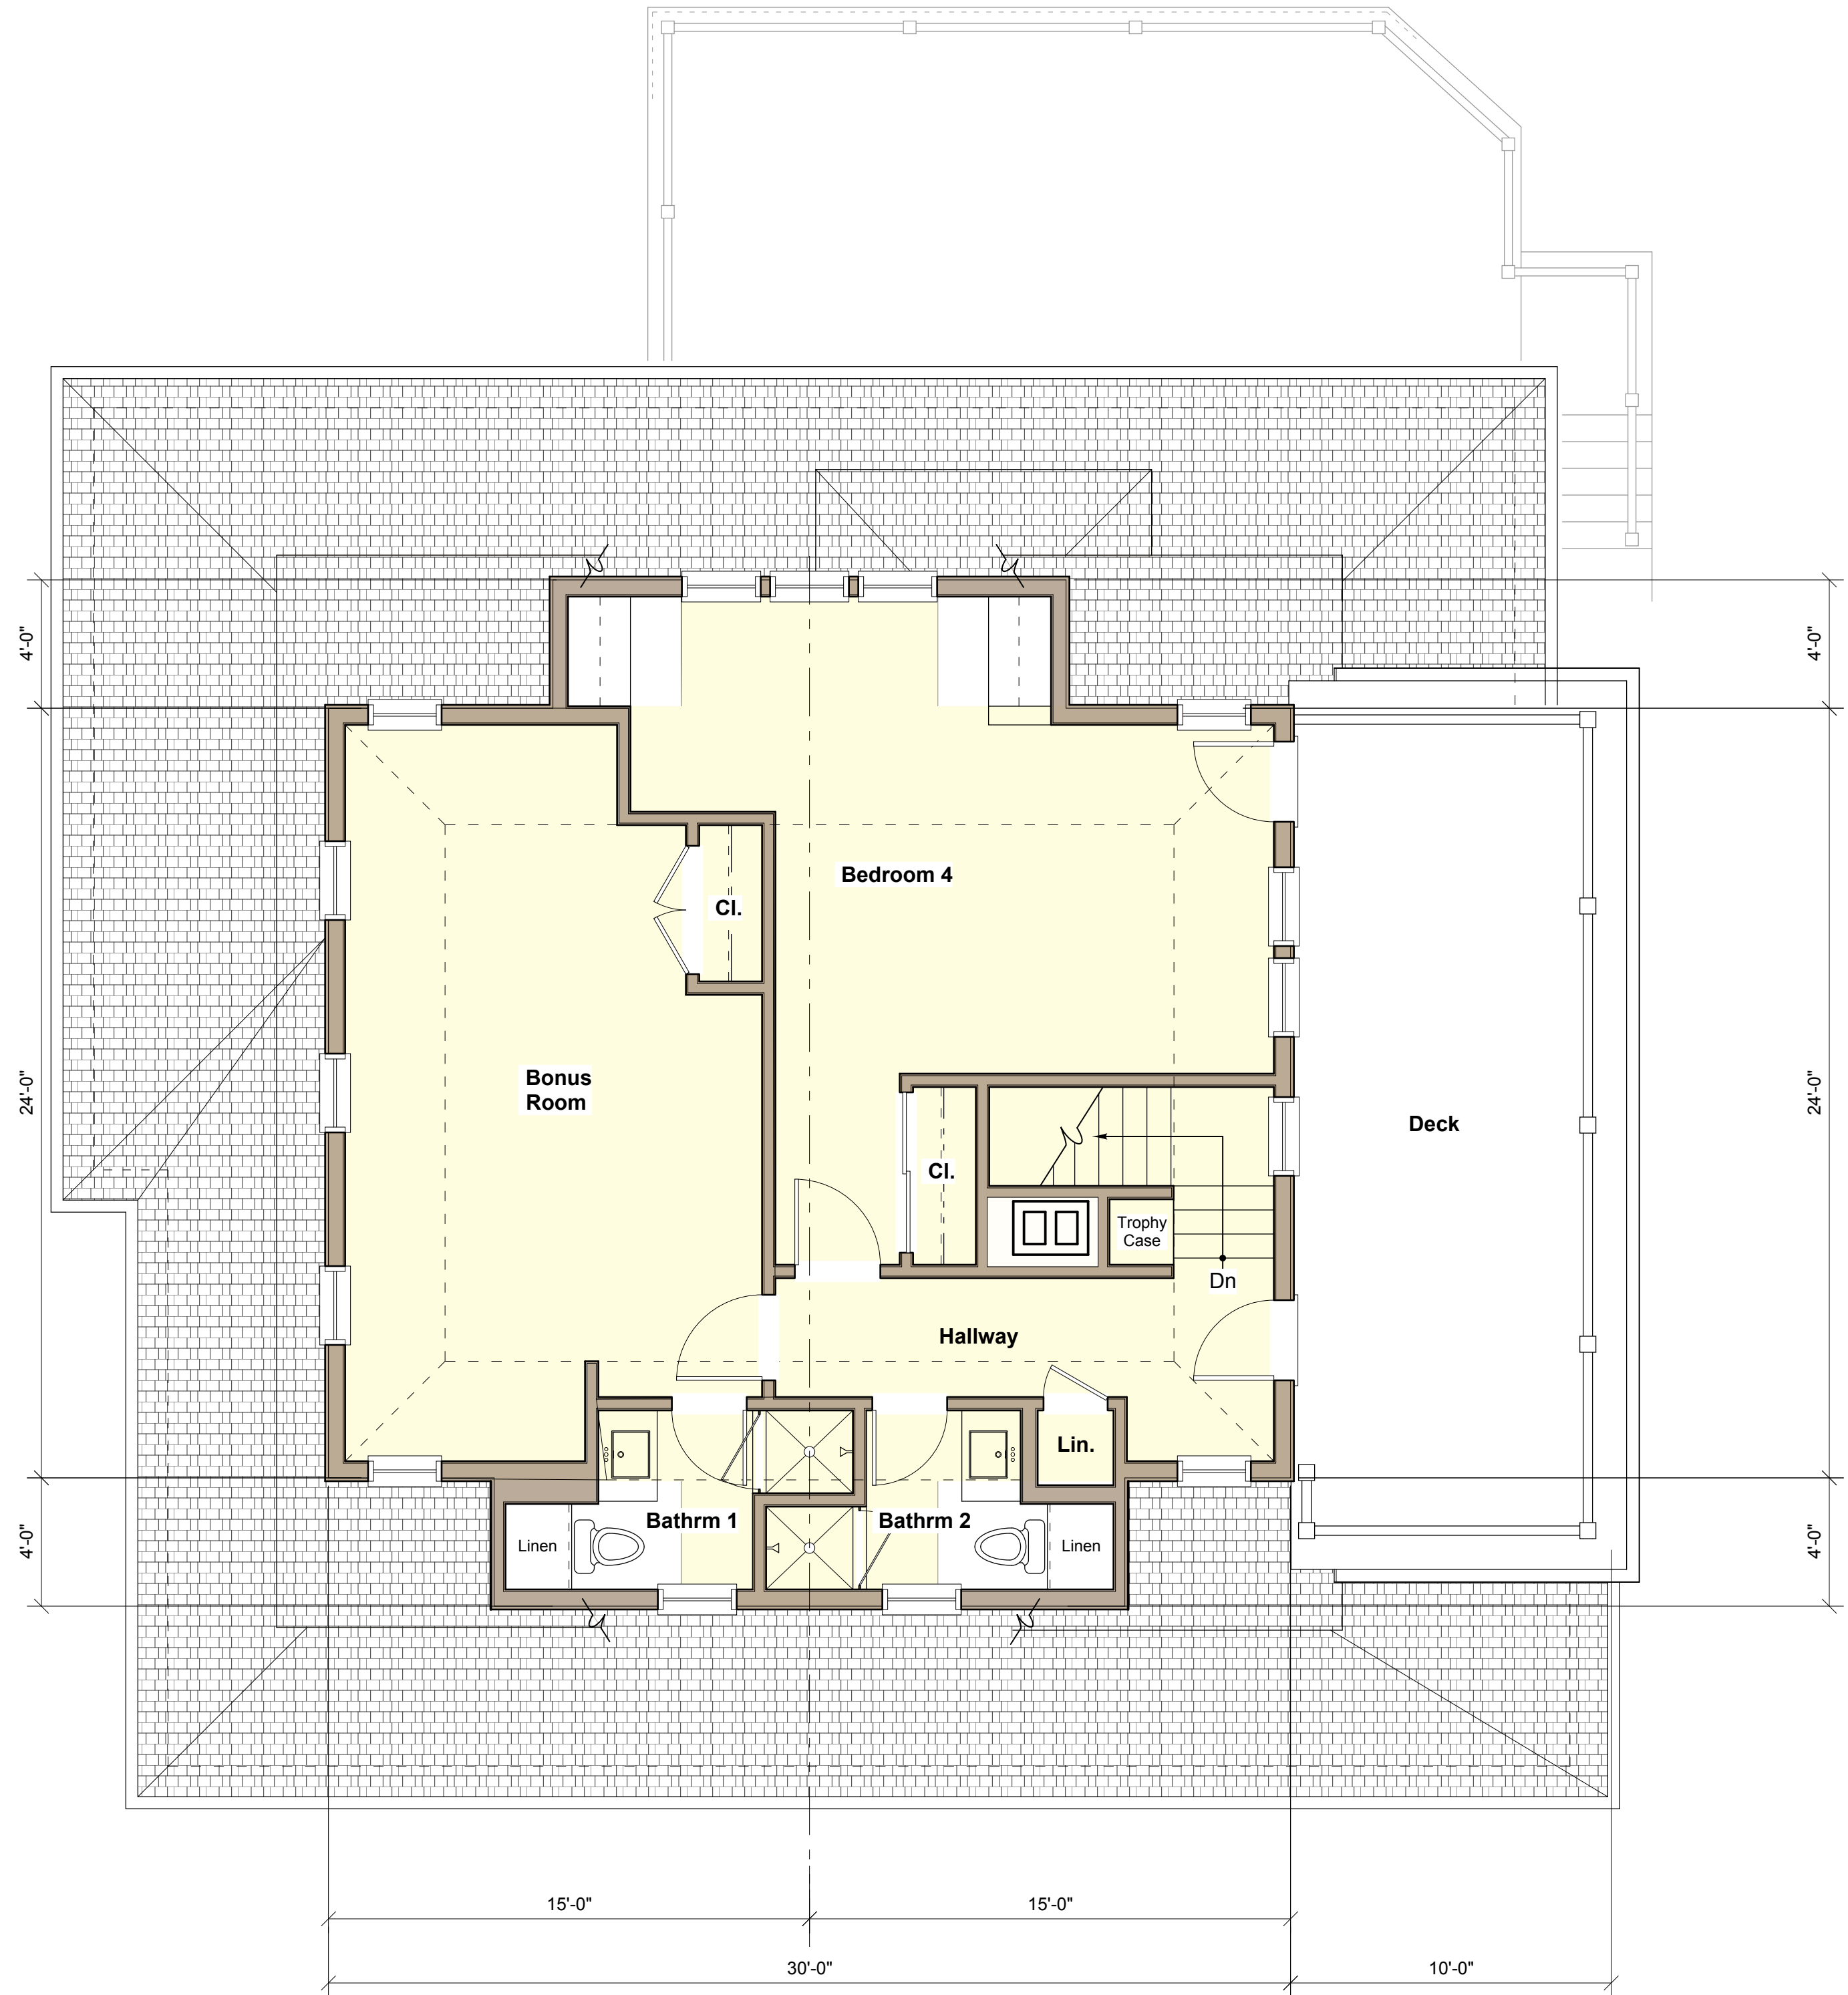

Proposed Third Floor Plan 795 SQUARE FEET
Scale: 1/4" = 1'-0"

Revisions:

KEERY
design | LLC
437 Merrimac Street
Newburyport, Massachusetts 01950
978/395.5710

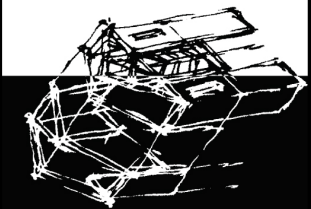

SQUARE FOOTAGE
ANALYSIS PLANS

Renovations to the home of:
George and Lauren Doherty
22 Sagamore Road
Sagamore Beach, MA 02562

Existing and Proposed
Third Floor Plans

Project No. 23002 Scale: 1/4" = 1'-0" Date: March 15, 2024


SF3



29'-11 1/2"

Existing West Elevation

Scale: 1/4" = 1'-0"

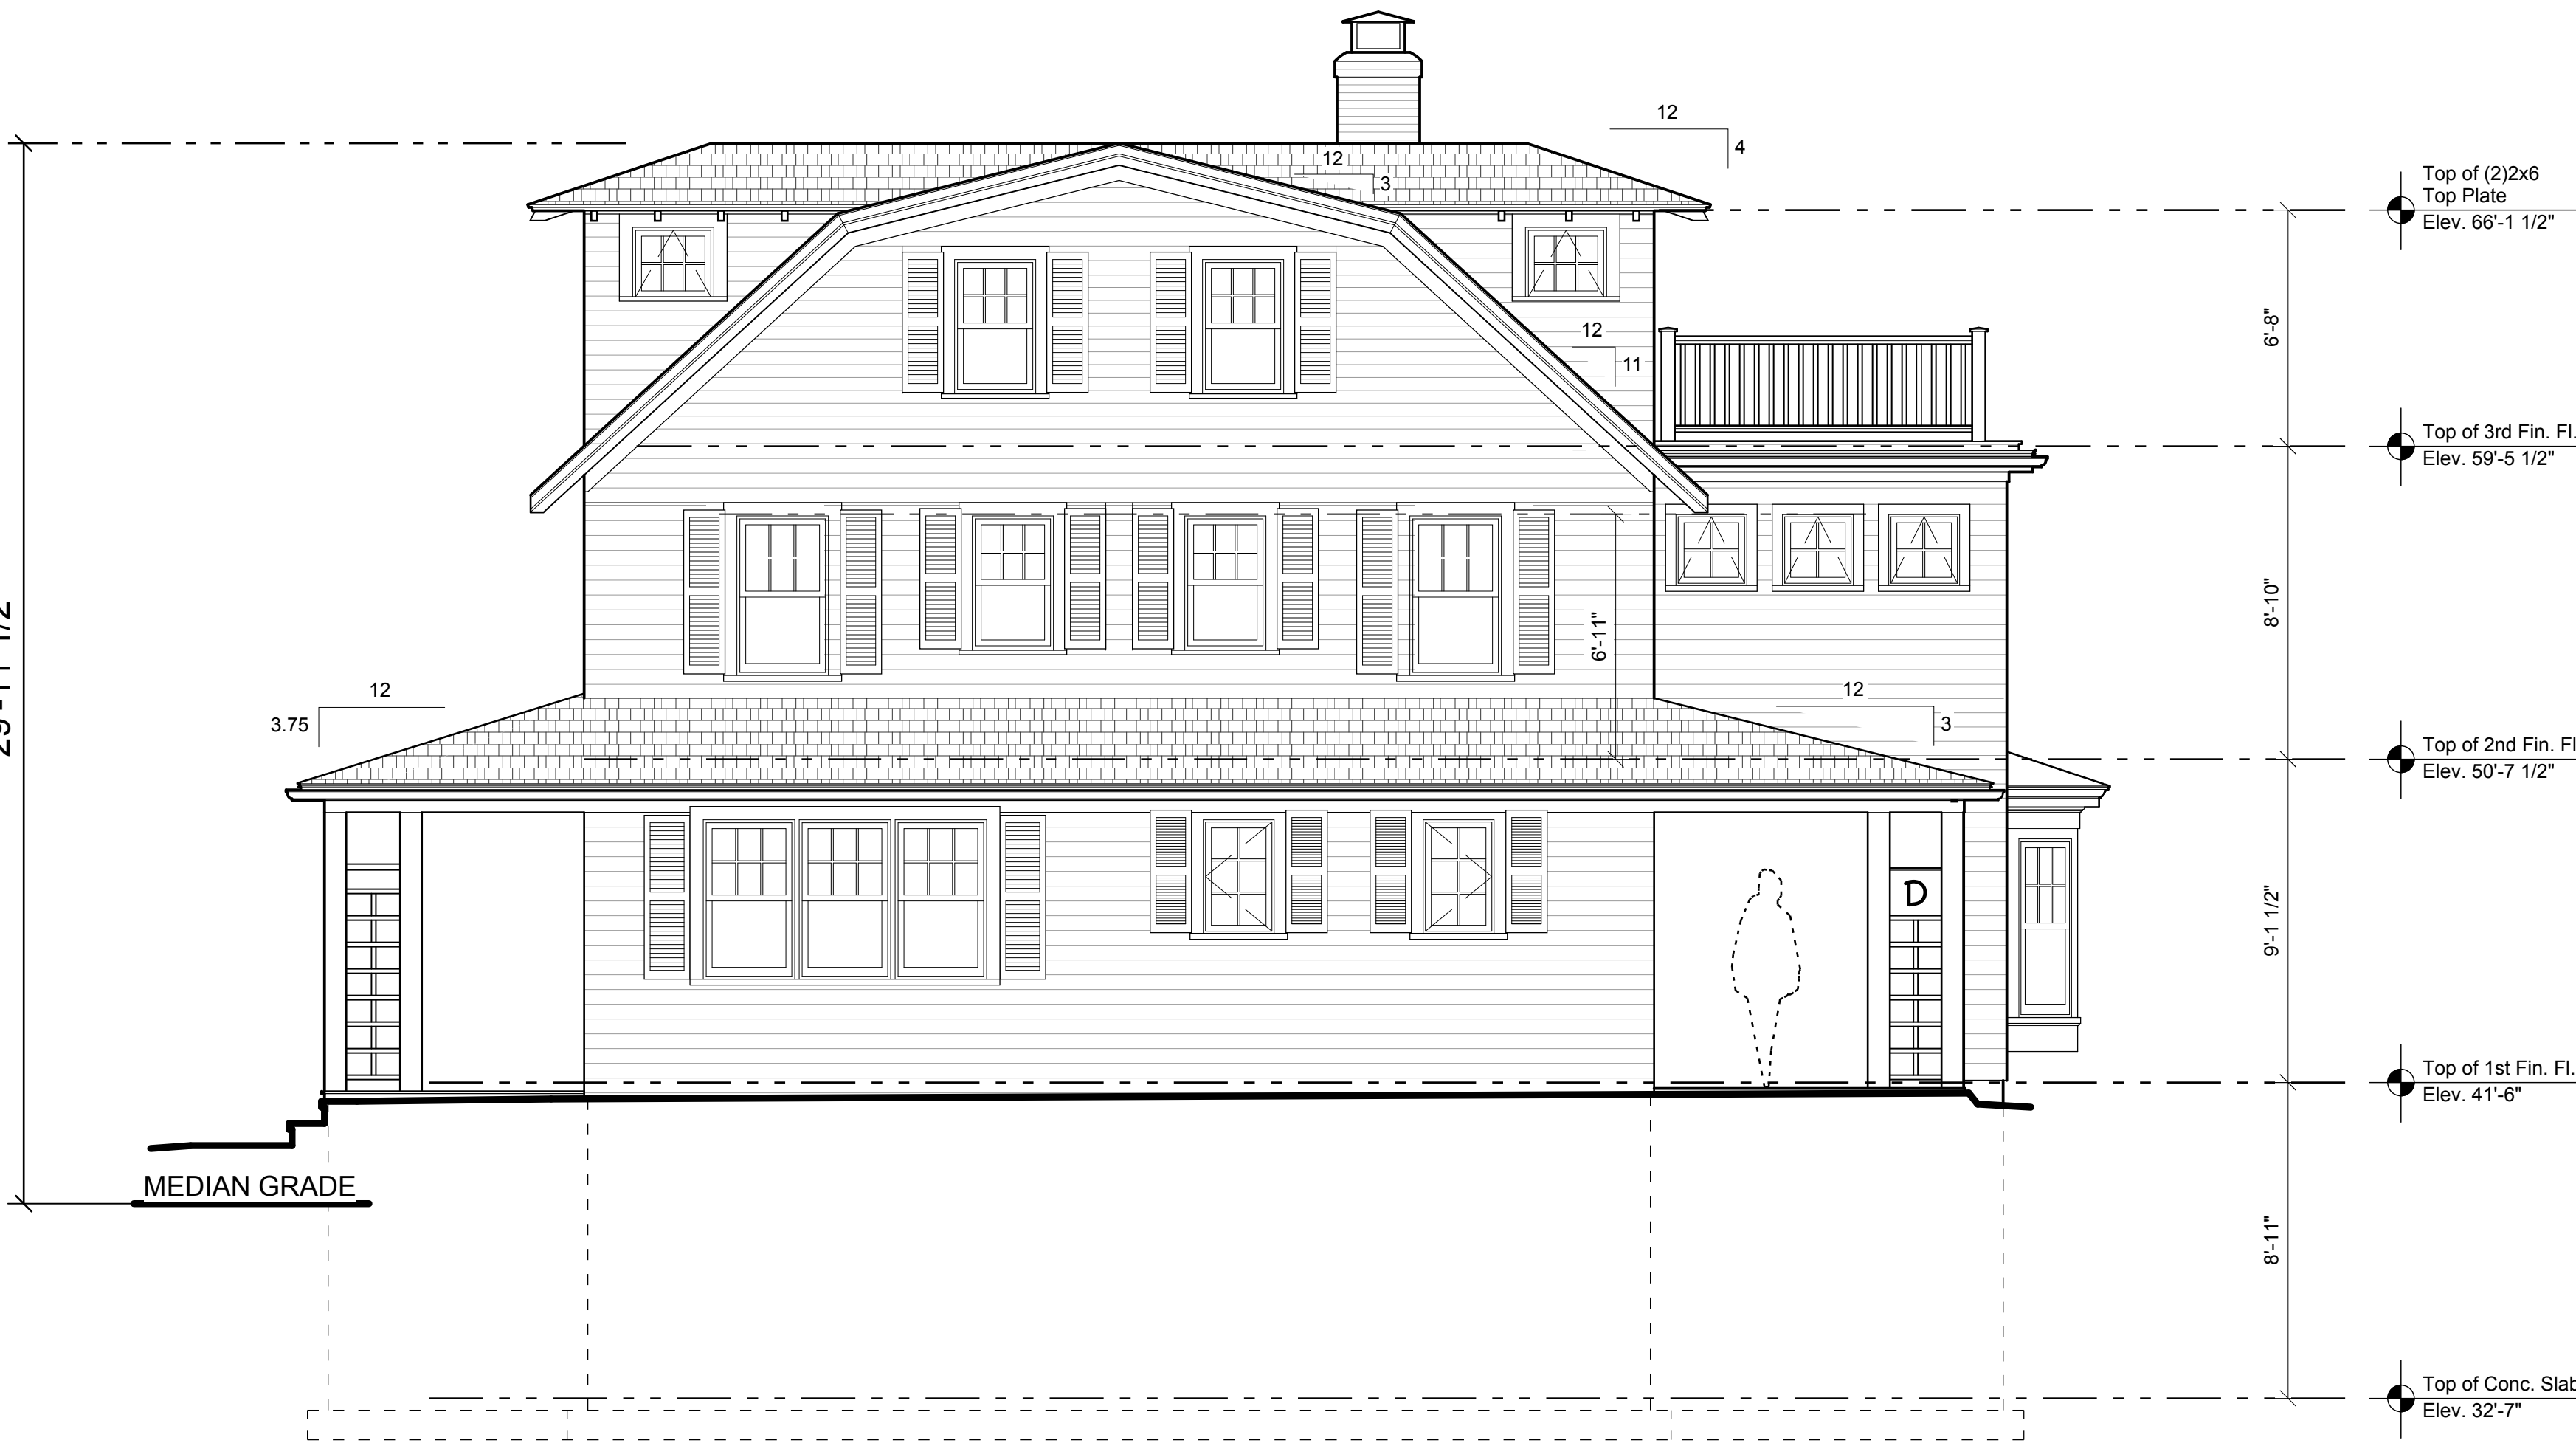


Proposed West Elevation

Scale: 1/4" = 1'-0"

Revisions:

KEERY
design | LLC
437 Merrimac Street
Newburyport, Massachusetts 01950
978/395.5710

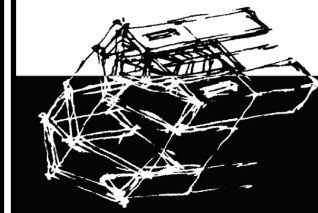


**HISTORICAL
COMMISSION
PRESENTATION**

Renovations to the home of:
George and Lauren Doherty
22 Sagamore Road
Sagamore Beach, MA 02562

Exterior Elevations
Project No. 23002
Date: March 15, 2024
Scale: 1/4" = 1'-0"

A3

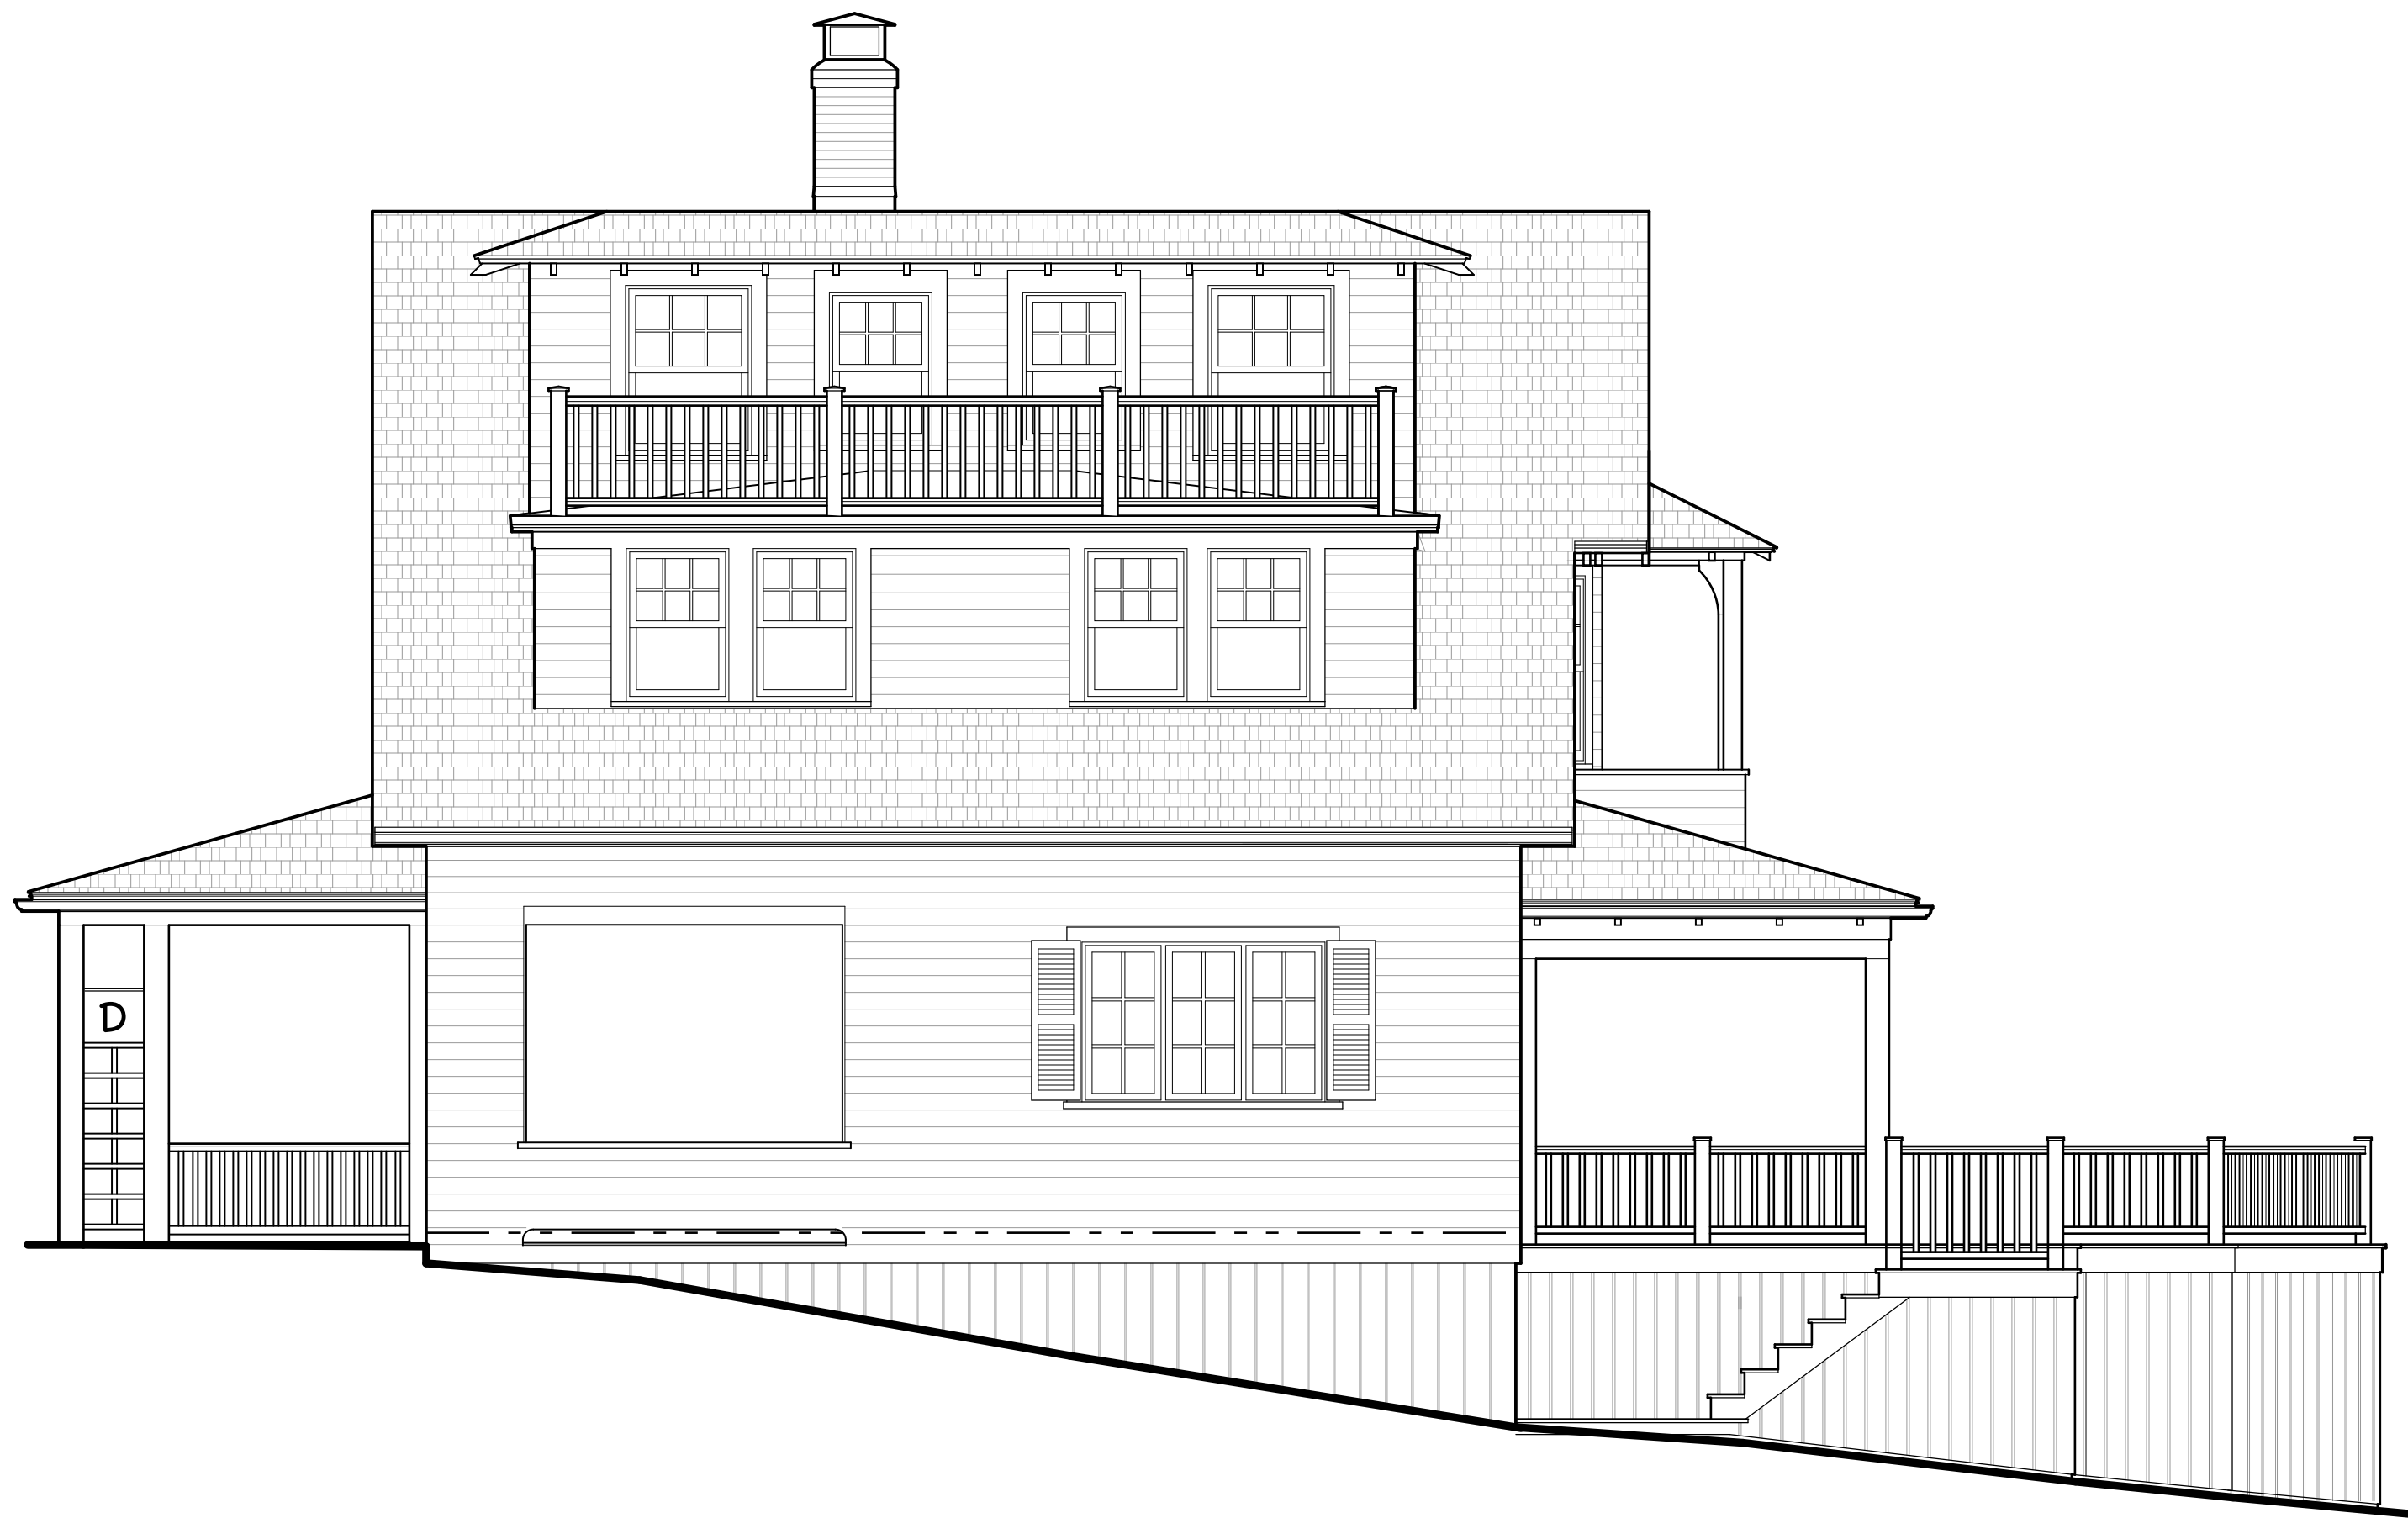


Existing South Elevation
Scale: 1/4" = 1'-0"



Proposed South Elevation
Scale: 1/4" = 1'-0"

Revisions:

KEERY
design | LLC
437 Merimac Street
Newburyport, Massachusetts 01950
978/395.5710

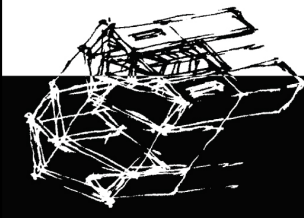

**HISTORICAL
COMMISSION
PRESENTATION**

Renovations to the home of:
George and Lauren Doherty
22 Sagamore Road
Sagamore Beach, MA 02562

Exterior Elevations

Project No. 23002 Scale: 1/4" = 1'-0" Date: March 15, 2024

A4



Existing East Elevation

Scale: 1/4" = 1'-0"



Proposed East Elevation

Scale: 1/4" = 1'-0"

Revisions:

KEERY
design | LLC
437 Merrimac Street
Newburyport, Massachusetts 01950
978/395.5710

**HISTORICAL
COMMISSION
PRESENTATION**

Renovations to the home of:
George and Lauren Doherty
22 Sagamore Road
Sagamore Beach, MA 02562

Exterior Elevations

Project No. 23002 Scale: 1/4" = 1'-0" Date: March 15, 2024

A5



Existing North Elevation

Scale: 1/4" = 1'-0"




Proposed North Elevation

Scale: 1/4" = 1'-0"

Revisions:

KEERY
design | LLC
437 Merrimac Street
Newburyport, Massachusetts 01950
978/395.5710

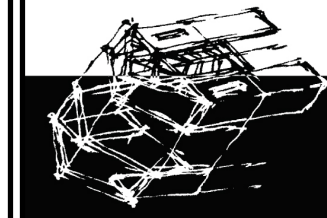

**HISTORICAL
COMMISSION
PRESENTATION**

Renovations to the home of:
George and Lauren Doherty
22 Sagamore Road
Sagamore Beach, MA 02562

Exterior Elevations

Project No. 23002 Scale: 1/4" = 1'-0" Date: March 15, 2024