


last modified: 11/29/21 printed: 11/29/21 by bk K:\Projects\2019\19038 Cape View Way\Drawings\19038 LA.dwg

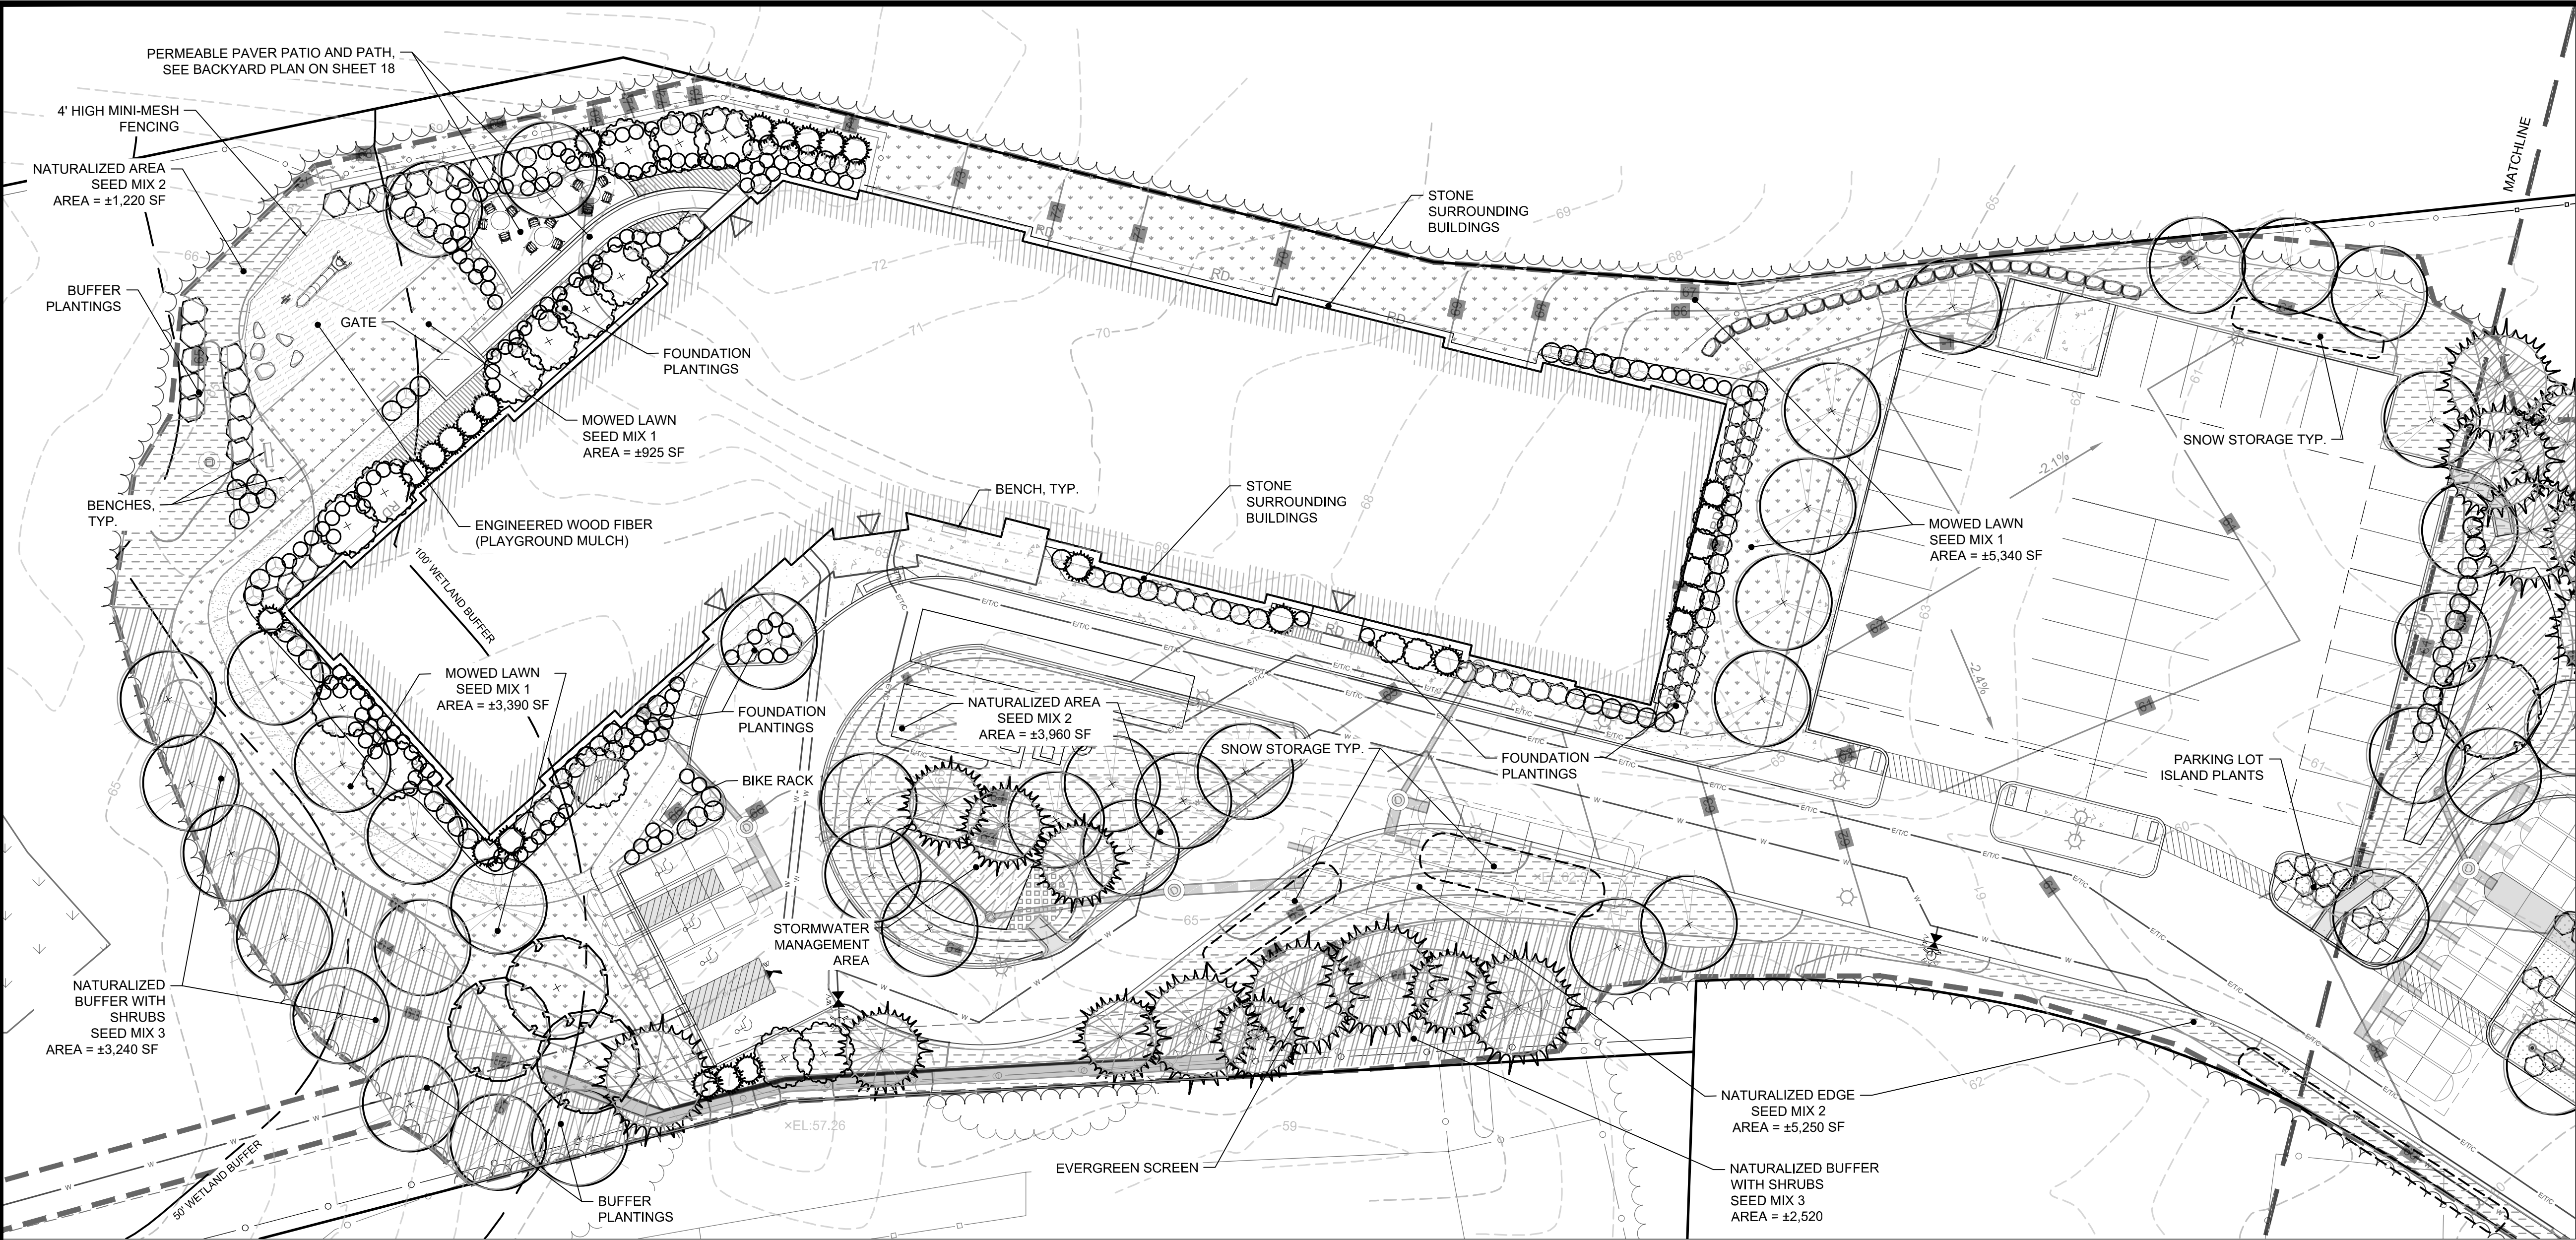

Proposed Plant List	
Trees	
Street/Large Deciduous	
<i>Acer rubrum</i>	Red Maple
<i>Nyssa sylvatica</i>	Tupelo
<i>Quercus alba</i>	White Oak
<i>Quercus coccinea</i>	Scarlet Oak
<i>Quercus rubra</i>	Red Oak
<i>Ulmus americana</i>	American Elm
Ornamental	
<i>Amelanchier</i> sp.	Serviceberry
<i>Betula papyrifera</i>	Paper Birch
<i>Betula populifolia</i>	Gray Birch
Evergreen	
<i>Juniperus virginiana</i>	Eastern Red Cedar
<i>Pinus strobus</i>	White Pine
Foundation Plants	
Shrubs	
<i>Aronia</i> sp.	Chokeberry
<i>Clethra alnifolia</i>	Summersweet Clethra
<i>Comptonia peregrina</i>	Sweetfern
<i>Cornus sericea</i>	Red Twig Dogwood
<i>Ilex glabra</i>	Inkberry
<i>Hydrangea quercifolia</i>	Oakleaf Hydrangea
<i>Hypericum kalmianum</i>	Kalm St. Johnswort
<i>Morella pensylvanica</i>	Bayberry
<i>Physocarpus opulifolius</i>	Ninebark
<i>Rhus aromatica</i> 'Gro Low'	Fragrant Sumac
<i>Vaccinium</i> sp.	Blueberry
<i>Viburnum dentatum</i>	Arrowwood
Perennials/Grasses/Groundcovers	
<i>Geum fragarioides</i>	Appalachian Barren Strawberry
<i>Geranium maculatum</i>	Wild Geranium
<i>Heuchera macrorrhiza</i>	Coral Bells
<i>Oenothera fruticosa</i>	Evening Primrose
<i>Osmunda cinnamomea</i>	Cinnamon Fern
<i>Pycnanthemum</i> sp.	Mountain Mint
<i>Schizachyrium scoparium</i>	Little Bluestem
<i>Sporobolus heterolepis</i>	Prairie Dropseed

Buffer Plants	
Trees	
<i>Acer rubrum</i>	Red Maple
<i>Amelanchier</i> sp.	Serviceberry
<i>Nyssa sylvatica</i>	Tupelo
<i>Prunus serotina</i>	Black Cherry
<i>Quercus alba</i>	White Oak
<i>Quercus bicolor</i>	Swamp White Oak
Shrubs	
<i>Clethra alnifolia</i>	Summersweet Clethra
<i>Viburnum dentatum</i>	Arrowwood Viburnum
Perennials/Grasses/Groundcovers	
<i>Carex</i> sp.	Sedge sp.
<i>Osmunda cinnamomea</i>	Cinnamon Fern
Parking Lot Islands	
Shrubs	
<i>Comptonia peregrina</i>	Sweetfern
<i>Hypericum</i> sp.	St. Johnswort
<i>Rhus aromatica</i> 'Gro Low'	Fragrant Sumac
Perennials/Grasses/Groundcovers	
<i>Coreopsis</i> sp.	Coreopsis
<i>Baptisia tinctoria</i>	Yellow Wild Indigo
<i>Eupatorium hyssopifolium</i>	Hyssop Leaved Boneset
<i>Geum fragarioides</i>	Appalachian Barren Strawberry
<i>Oenothera fruticosa</i>	Sundrops
<i>Sporobolus heterolepis</i>	Prairie Dropseed
Stormwater Management Areas	
Trees	
<i>Betula</i> sp.	Birch
<i>Nyssa sylvatica</i>	Tupelo
Shrubs	
<i>Clethra alnifolia</i>	Summersweet Clethra
<i>Cornus sericea</i>	Red Twig Dogwood
Perennials/Grasses/Groundcovers	
<i>Asclepias</i> sp.	Milkweed sp.
<i>Carex</i> sp.	Sedge sp.
<i>Eragrostis spectabilis</i>	Purple Lovegrass
<i>Eupatorium hyssopifolium</i>	Hyssop Leaved Boneset
<i>Juncus</i> sp.	Rushes
<i>Panicum virgatum</i>	Switchgrass
<i>Penstemon digitalis</i>	Beardtongue
<i>Pycnanthemum</i> sp.	Mountain Mint
<i>Schizachyrium scoparium</i>	Little Bluestem
<i>Solidago</i> sp.	Goldenrod

PROPOSED SEED MIXES


SEED MIX 1: MOWED LAWN
(MOW EVERY OTHER WEEK OR AS NEEDED)
COLONIAL SEED HARMONY MIX

SEED MIX 2: NATURALIZED AREAS (MOW ANNUALLY)
COLONIAL SEED - STABILIZER MIX

SEED MIX 3: NATURALIZED BUFFER WITH SHRUBS (NO MOW)
NEW ENGLAND WETLAND PLANTS ROADSIDE MATRIX UPLAND SEED MIX

NOTES:

- ANY DISTURBED AREAS AROUND THE BUILDING TO BE SEEDED WITH SEED MIX #1. AREAS OF DISTURBANCE CLOSER TO EXISTING WOODLAND VEGETATION TO BE SEEDED WITH SEED MIX #2.
- TREES AND PLANTS AROUND PARKING LOTS AND BUILDING TO BE A MINIMUM OF 3" CALIPER AND 24" HIGH, RESPECTIVELY.

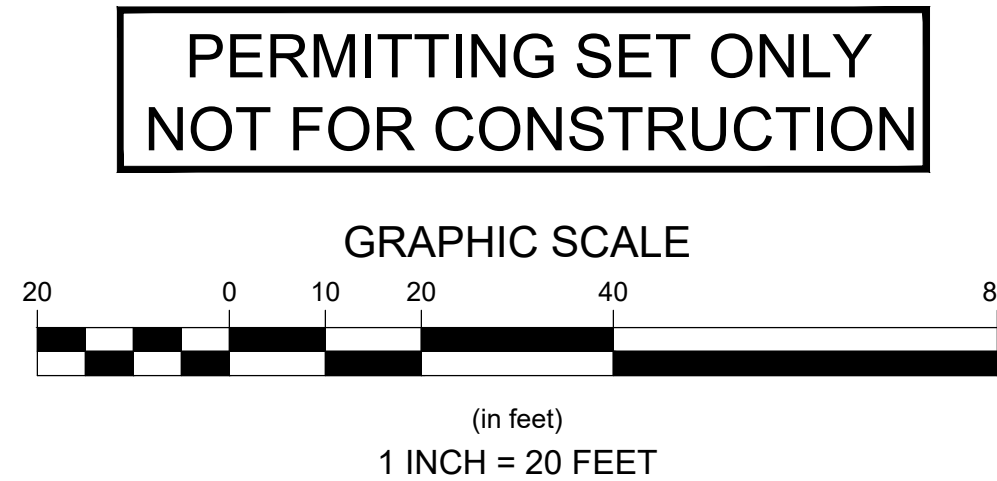

PERMITTING SET ONLY
NOT FOR CONSTRUCTION

Revisions

Rev	Date	By	Appr	Description
1	11/29/21	HLC	BRK	Updated per tag & ST plan revisions
2				
3				
4				
5				
6				
7				
8				
9				
10				

Horsley Witten Group, Inc.

Sustainable Environmental Solutions

90 Route 6A

Sandwich, MA 02563

508-833-6600 voice

508-833-3150 fax

Plan Set:

CAPE VIEW WAY

PERMITTING PLANS

BOURNE, MASSACHUSETTS

Plan Title:

LANDSCAPE PLAN (1)

Survey Provided By:

Horsley Witten Group, Inc.

90 Route 6A

Sandwich, MA 02563

Phone: (508) 833-6600

Fax: (508) 833-3150

Dated: JUNE 2019

Registration:

DRAFT

NOT FOR CONSTRUCTION

Project Number:

19038



Sheet :

20 of 23



Sheet Number:

C - 20

last modified: 11/29/21 printed: 11/29/21 by bk K:\Projects\2019\19038 Cape View Way\Drawings\19038 LA.dwg

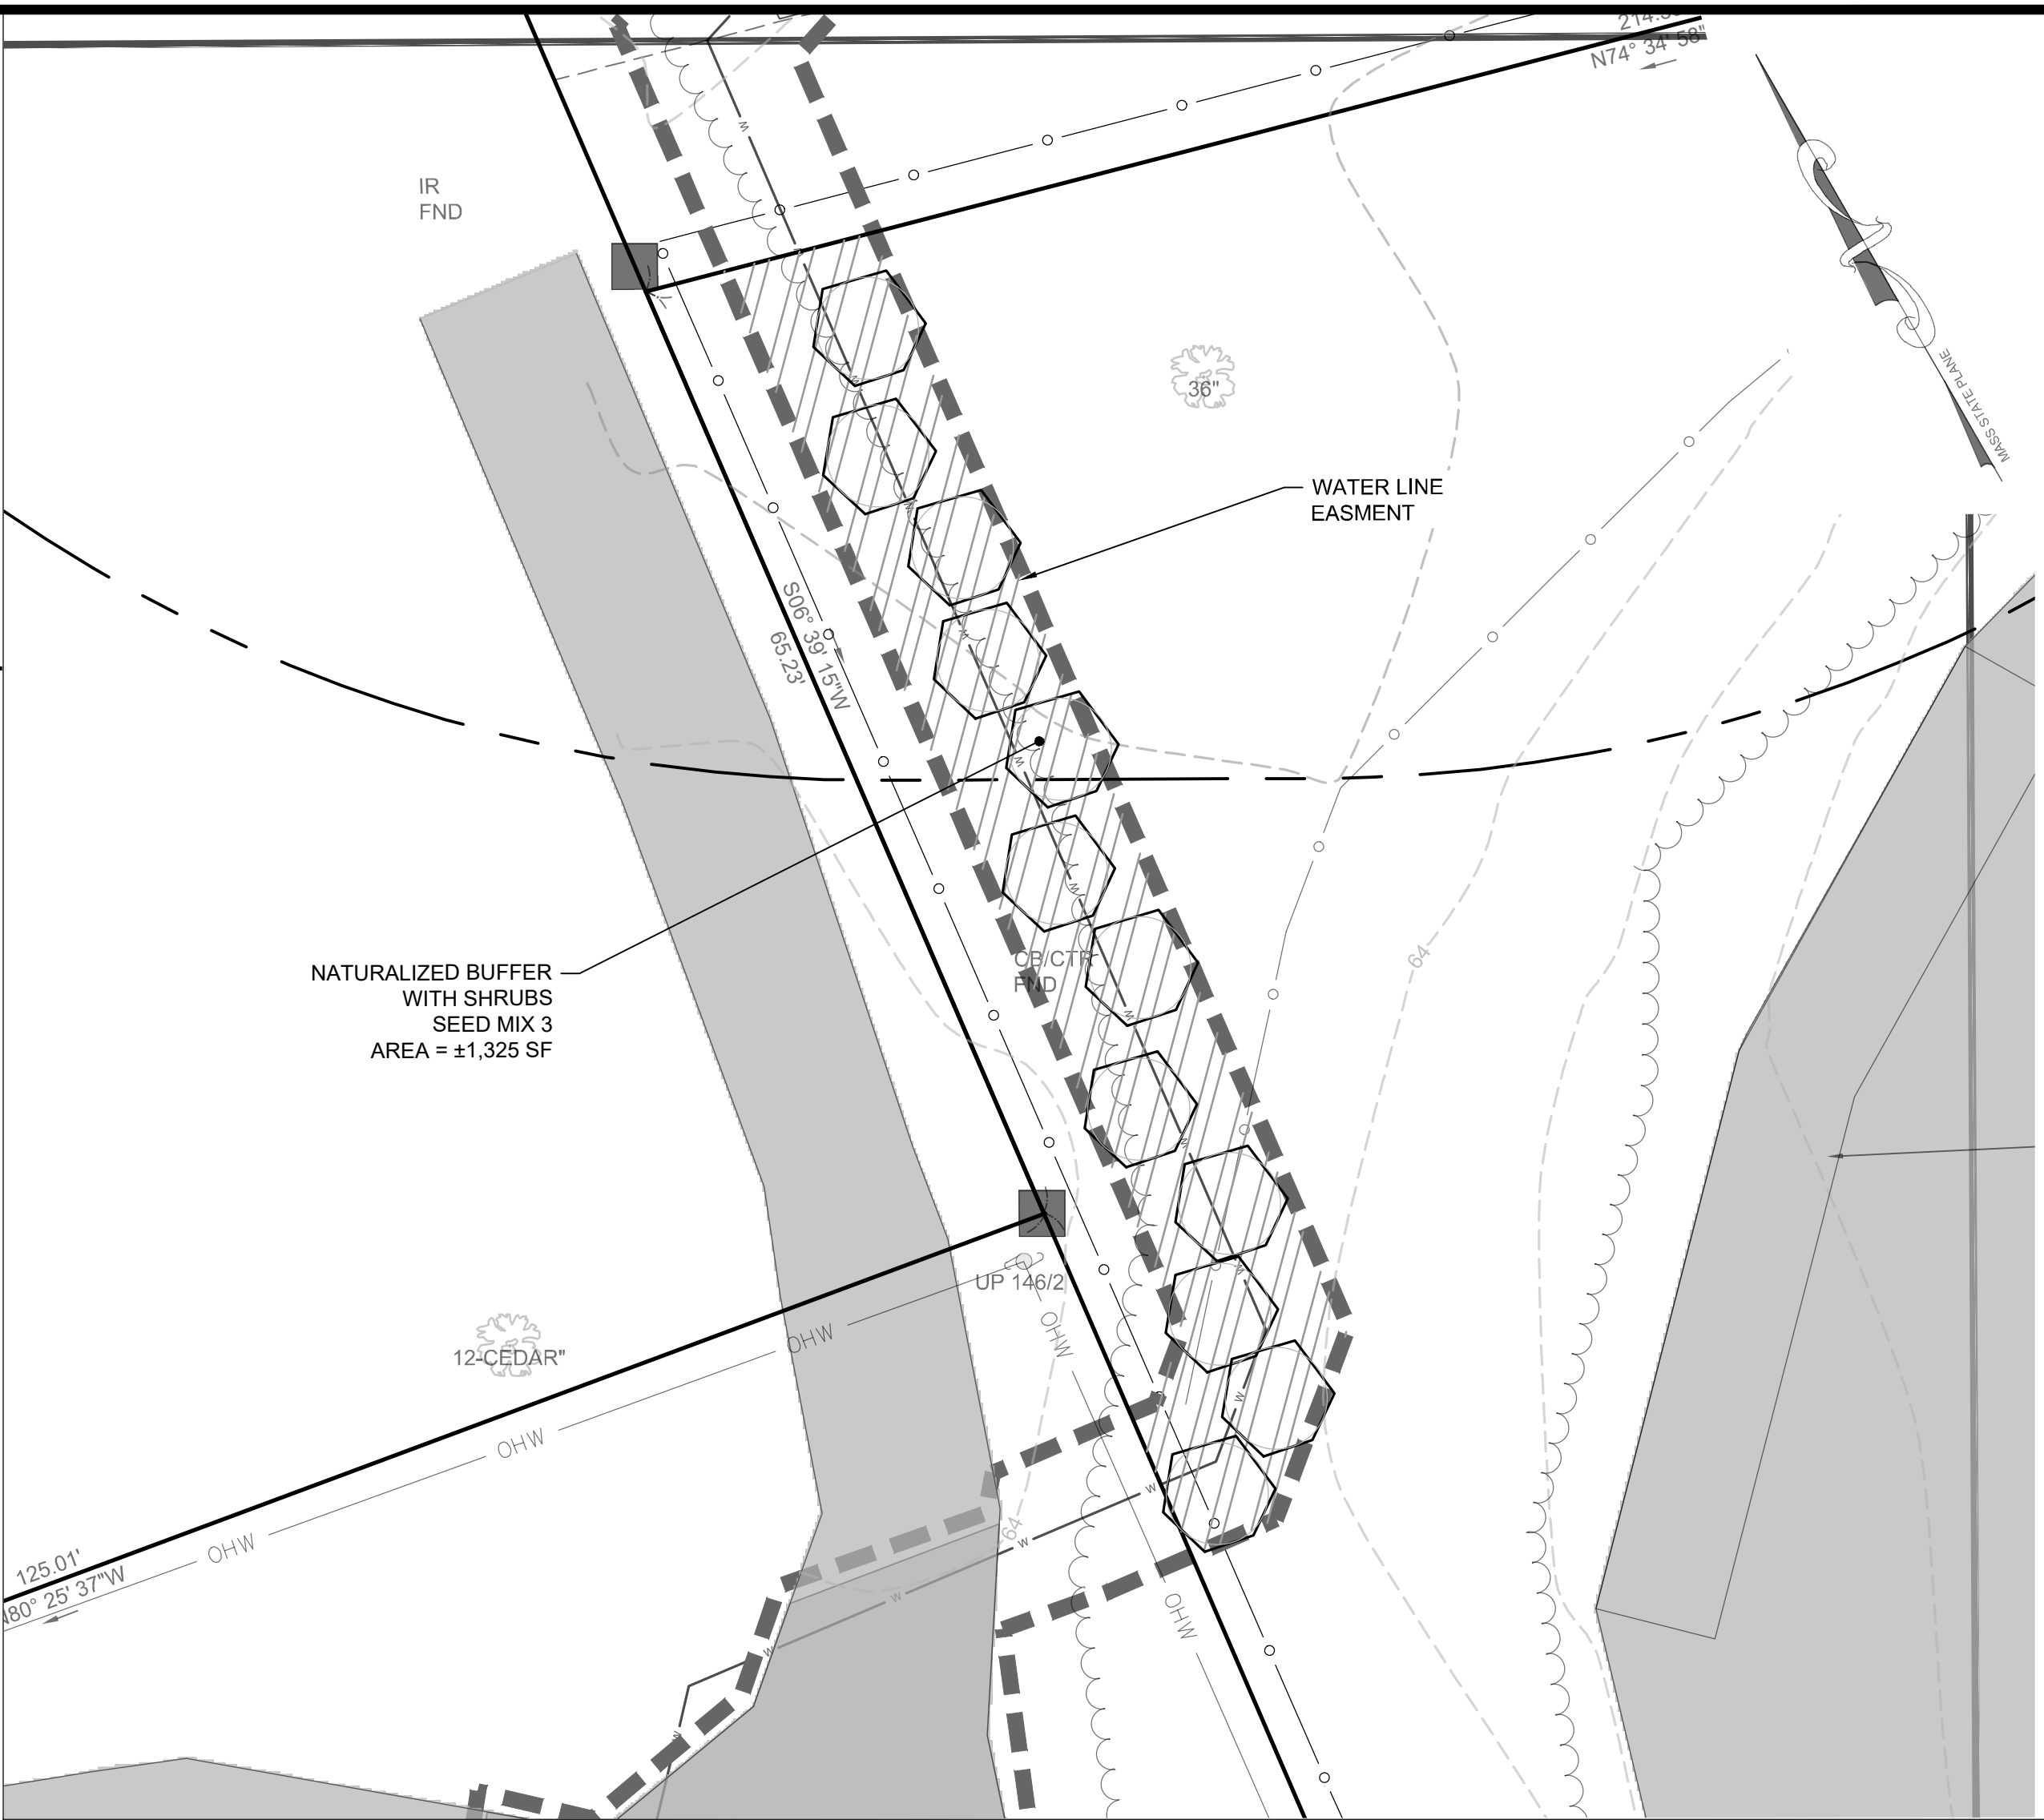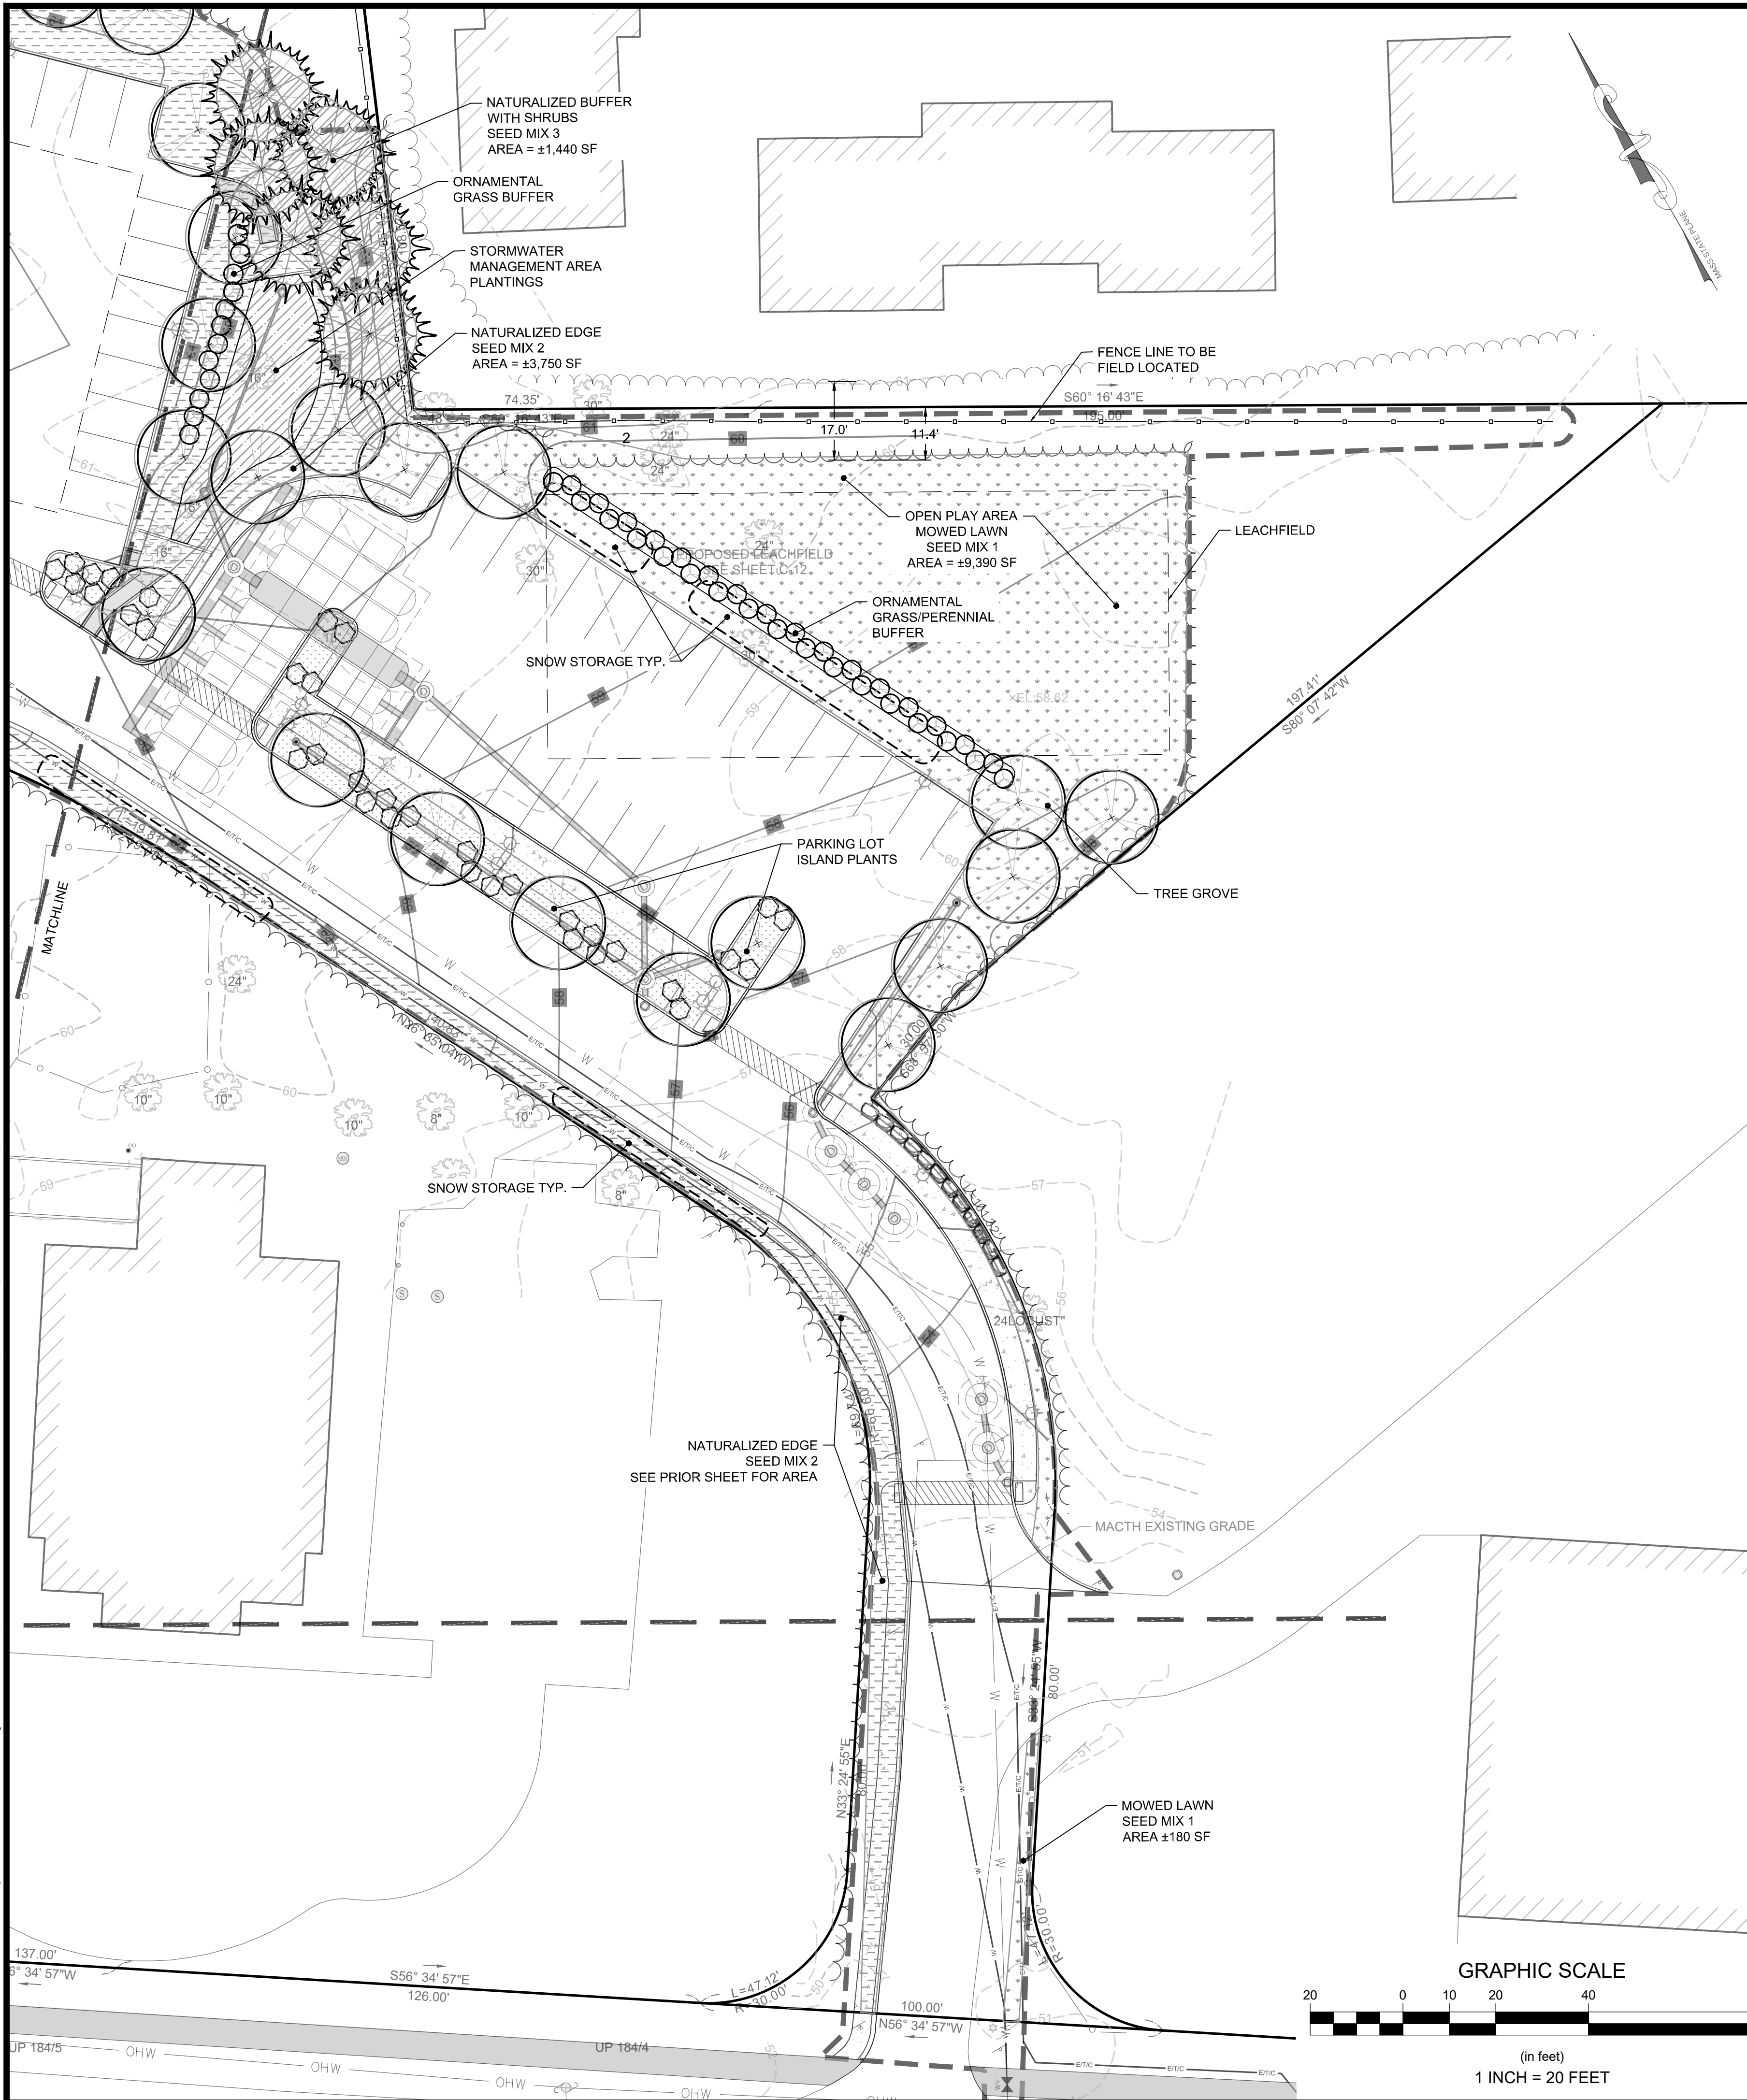

Proposed Plant List	
Water Line Easement	
Shrubs	
Aronia sp.	Chokeberry
Ilex glabra	Inkberry
Morella pensylvanica	Bayberry

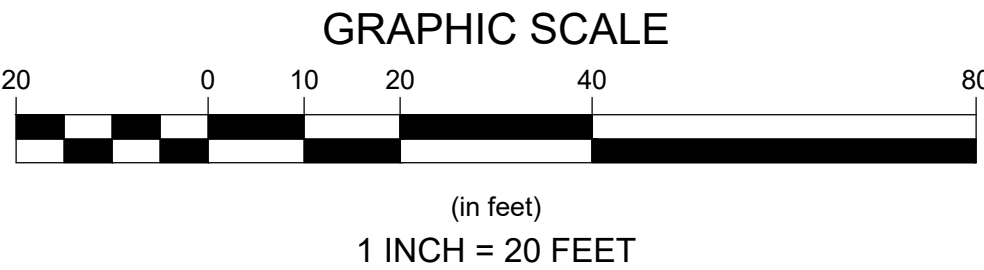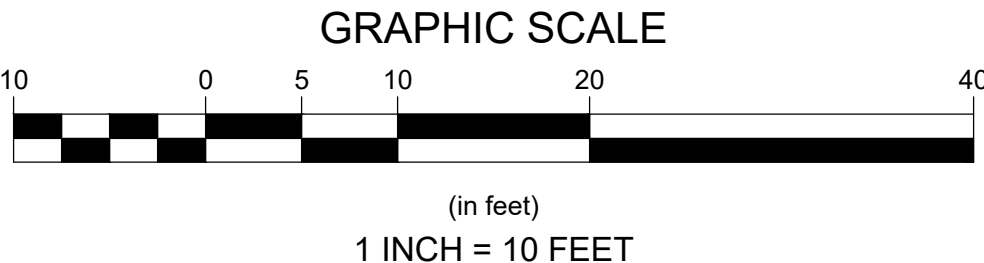

PERMITTING SET ONLY
NOT FOR CONSTRUCTION

Revisions

Rev	Date	By	Appr	Description
1	11/29/21	HLC	BRK	Updated per bid & ST plan revisions
2				
3				
4				
5				
6				
7				
8				
9				
10				

Horsley Witten Group, Inc.

Sustainable Environmental Solutions

hws@hwsinc.com

90 Route 6A

Sandwich, MA 02563

508-833-6600 voice

508-833-3150 fax

Plan Set:

Prepared For:

Survey Provided By:

Registration:

CAPE VIEW WAY

PERMITTING PLANS

BOURNE, MASSACHUSETTS

LANDSCAPE PLAN (2)

Project Number:

19038

Sheet :

21 of 23

Sheet Number:

C - 21

DATE: DECEMBER 2021

DESIGNED BY: HLC

DRAWN BY: HLC

CHECKED BY: BRK

