


CAPE VIEW WAY PERMITTING PLANS BOURNE, MASSACHUSETTS SEPTEMBER 2021

SUBMITTED
FOR BOH
REVIEW


SUBMITTED
FOR BOH
REVIEW

Sheet List Table	
Sheet Number	Sheet Title
1	COVER
2	CONSTRUCTION NOTES
3	PROPOSED SUBDIVISION PLAN
4	SITE PREP AND DEMO PLAN
5	OVERALL SITE PLAN
6	SITE LAYOUT PLAN (1)
7	SITE LAYOUT PLAN (2)
8	GRADING & DRAINAGE PLAN (1)
9	GRADING & DRAINAGE PLAN (2)
10	DRIVEWAY PROFILE
11	UTILITY PLAN (1)
12	UTILITY PLAN (2)
13	WASTEWATER DETAILS
14	WASTEWATER LEACHFIELD DETAILS
15	CONSTRUCTION DETAILS (1)
16	CONSTRUCTION DETAILS (2)
17	CONSTRUCTION DETAILS (3)
18	CONSTRUCTION DETAILS (4)
19	CONSTRUCTION DETAILS (5)
20	LANDSCAPE PLAN (1)
21	LANDSCAPE PLAN (2)
22	BACKYARD PLAN & DETAILS
23	PLANTING DETAILS

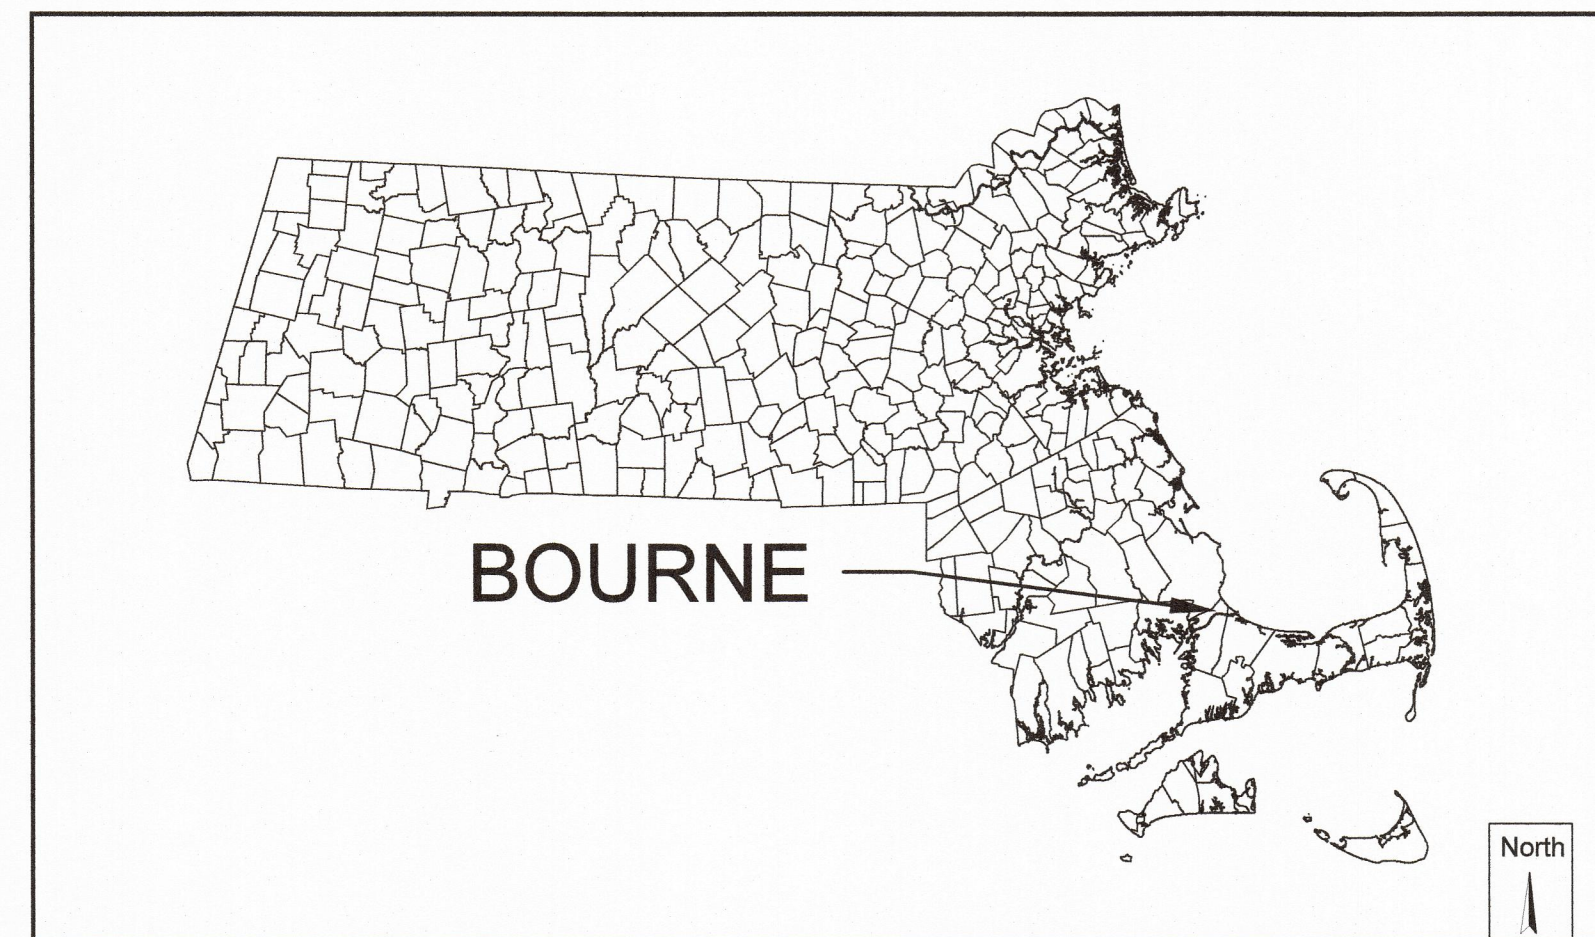

BOURNE

Graphic Scale
0 150000
SCALE IN FEET
1:150000

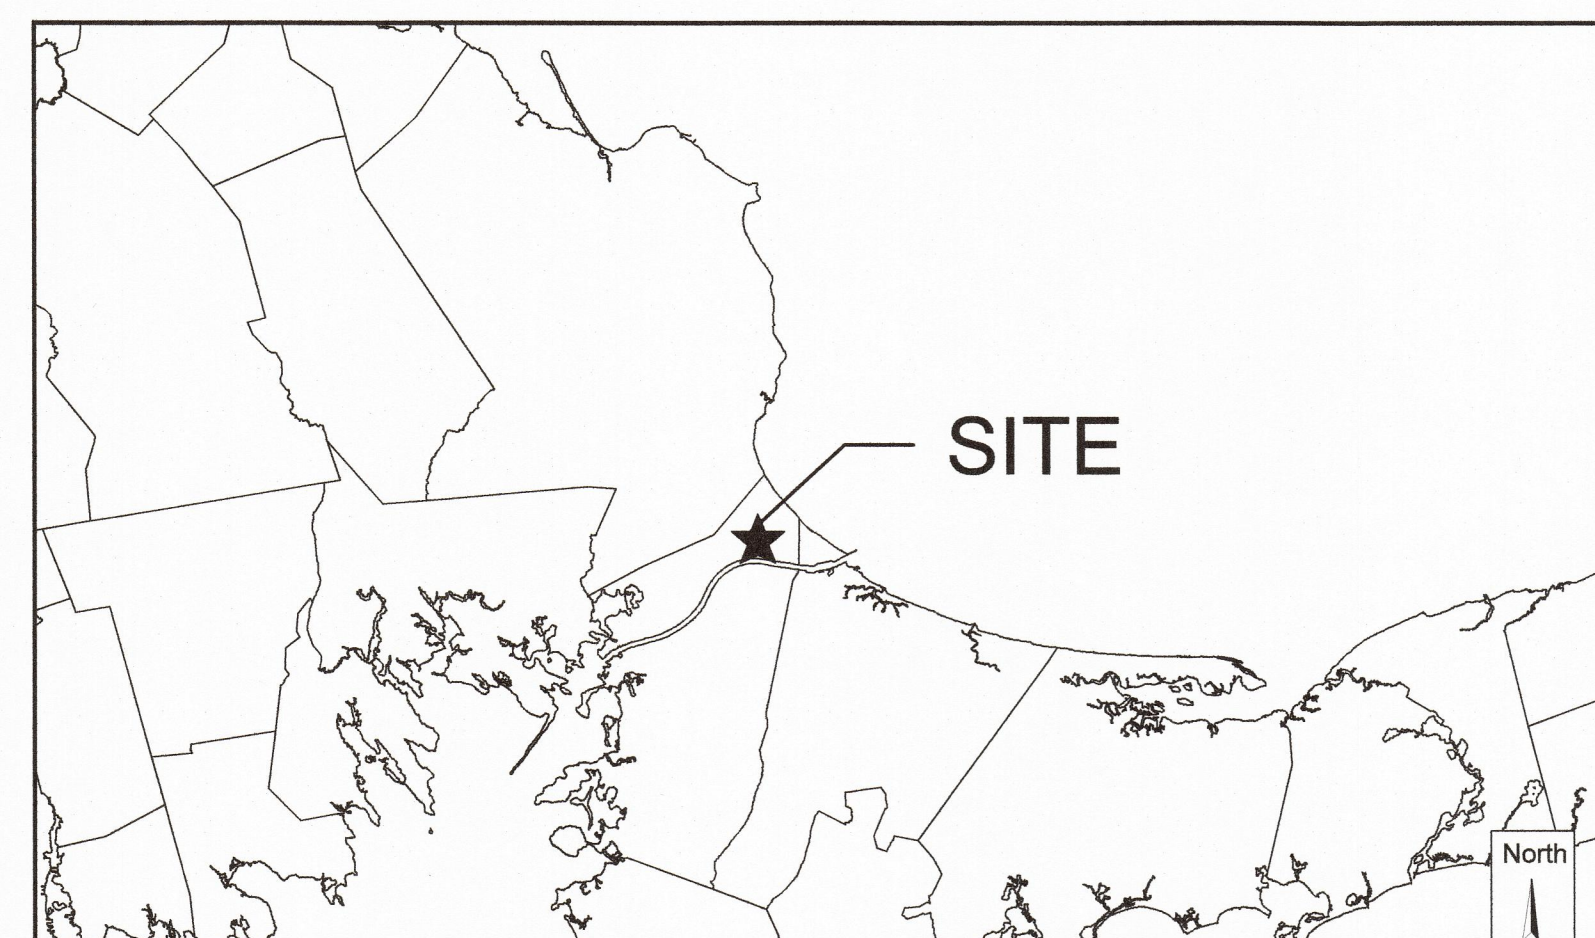

BOURNE

Graphic Scale
0 12000
SCALE IN FEET
1:12000



VICINITY MAP

Graphic Scale
1-inch = 1000-feet

PERMITTING SET ONLY
NOT FOR CONSTRUCTION

GENERAL NOTES:

- THIS PLAN SET IS FOR PERMITTING ONLY AND NOT FOR CONSTRUCTION.
- SITE INFORMATION:
ADDRESS: CAPE VIEW WAY
ZONING DISTRICT: R40
- THE PROPERTY IS LOCATED WITHIN F.I.R.M. ZONE X AS SHOWN ON COMMUNITY PANEL NO. 25001C0316J, DATED JULY 16, 2014.
- THE WETLAND DELINEATION SHOWN HEREON WAS CONDUCTED BY HORSLEY WITTEN GROUP. SEE EXISTING CONDITIONS PLAN FOR DATES AND LOCATIONS OF WETLAND SURVEY.

Plan Set:

CAPE VIEW WAY
PERMITTING PLANS
BOURNE, MASSACHUSETTS

Prepared For:

PRESERVATION OF AFFORDABLE HOUSING
2 OLIVER STREET, SUITE 500
BOSTON, MA 02109
(617) 261-9898

Prepared By:

Horsley Witten Group, Inc.
Sustainable Environmental Solutions
www.horsleywitten.com




Headquarters
90 Route 6A
Sandwich, MA 02563
(508) 833-6600 voice
(508) 833-3150 fax

112 Water Street, 6th Floor
Boston, MA 02109
(857) 263-8193 voice

55 Dorrance Street, Suite 200
Providence, RI 02906
(401) 272-1717 voice
(401) 439-8368 fax

113 Water Street, R2
Exeter, NH 03833
(603) 658-1660

Registration:

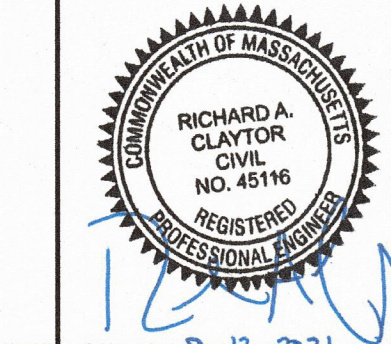

Revisions

Rev.	Date	By	Appr.	Description

Project Number:
19038

Sheet Number:
1 of 23

Drawing Number:
C - 1

RECEIVED

OCT 18 2021

Bourne Health Department
24 Perry Avenue
Buzzards Bay, MA 02532