


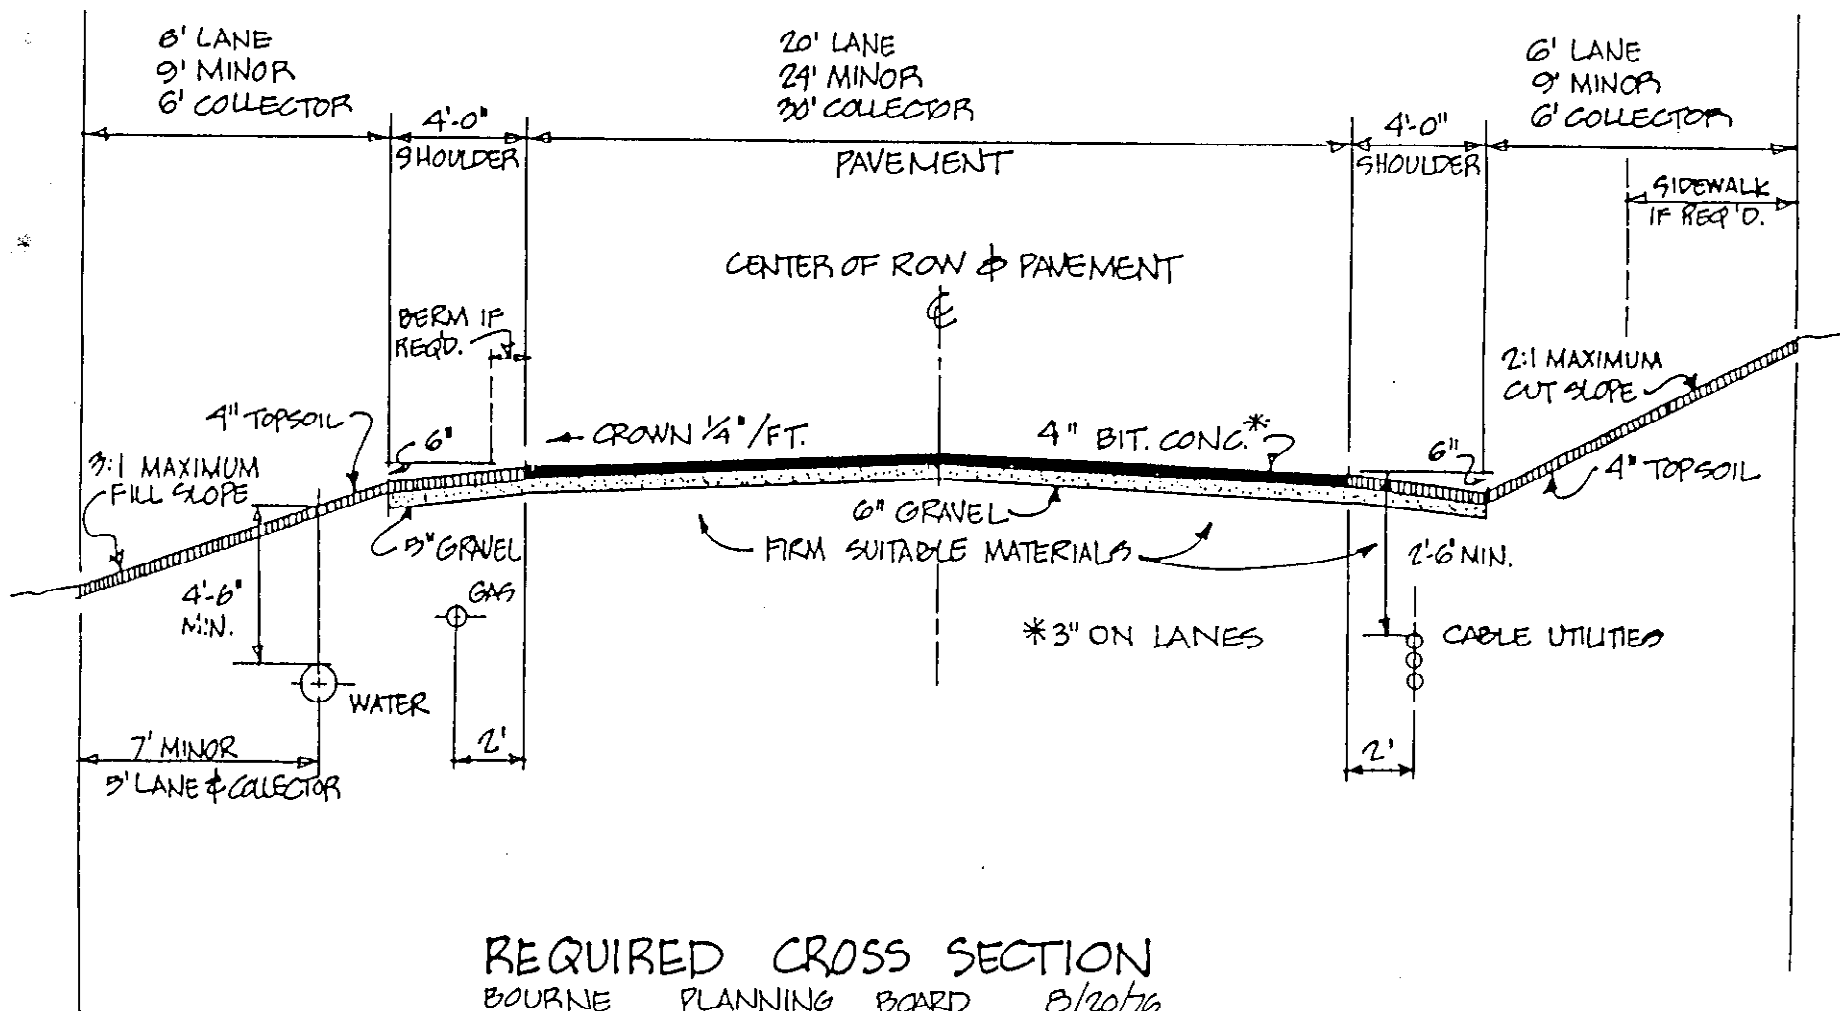

REQUIRED CROSS SECTION

BOURNE PLANNING BOARD 8/20/76
 NOT TO SCALE 9/21/89