


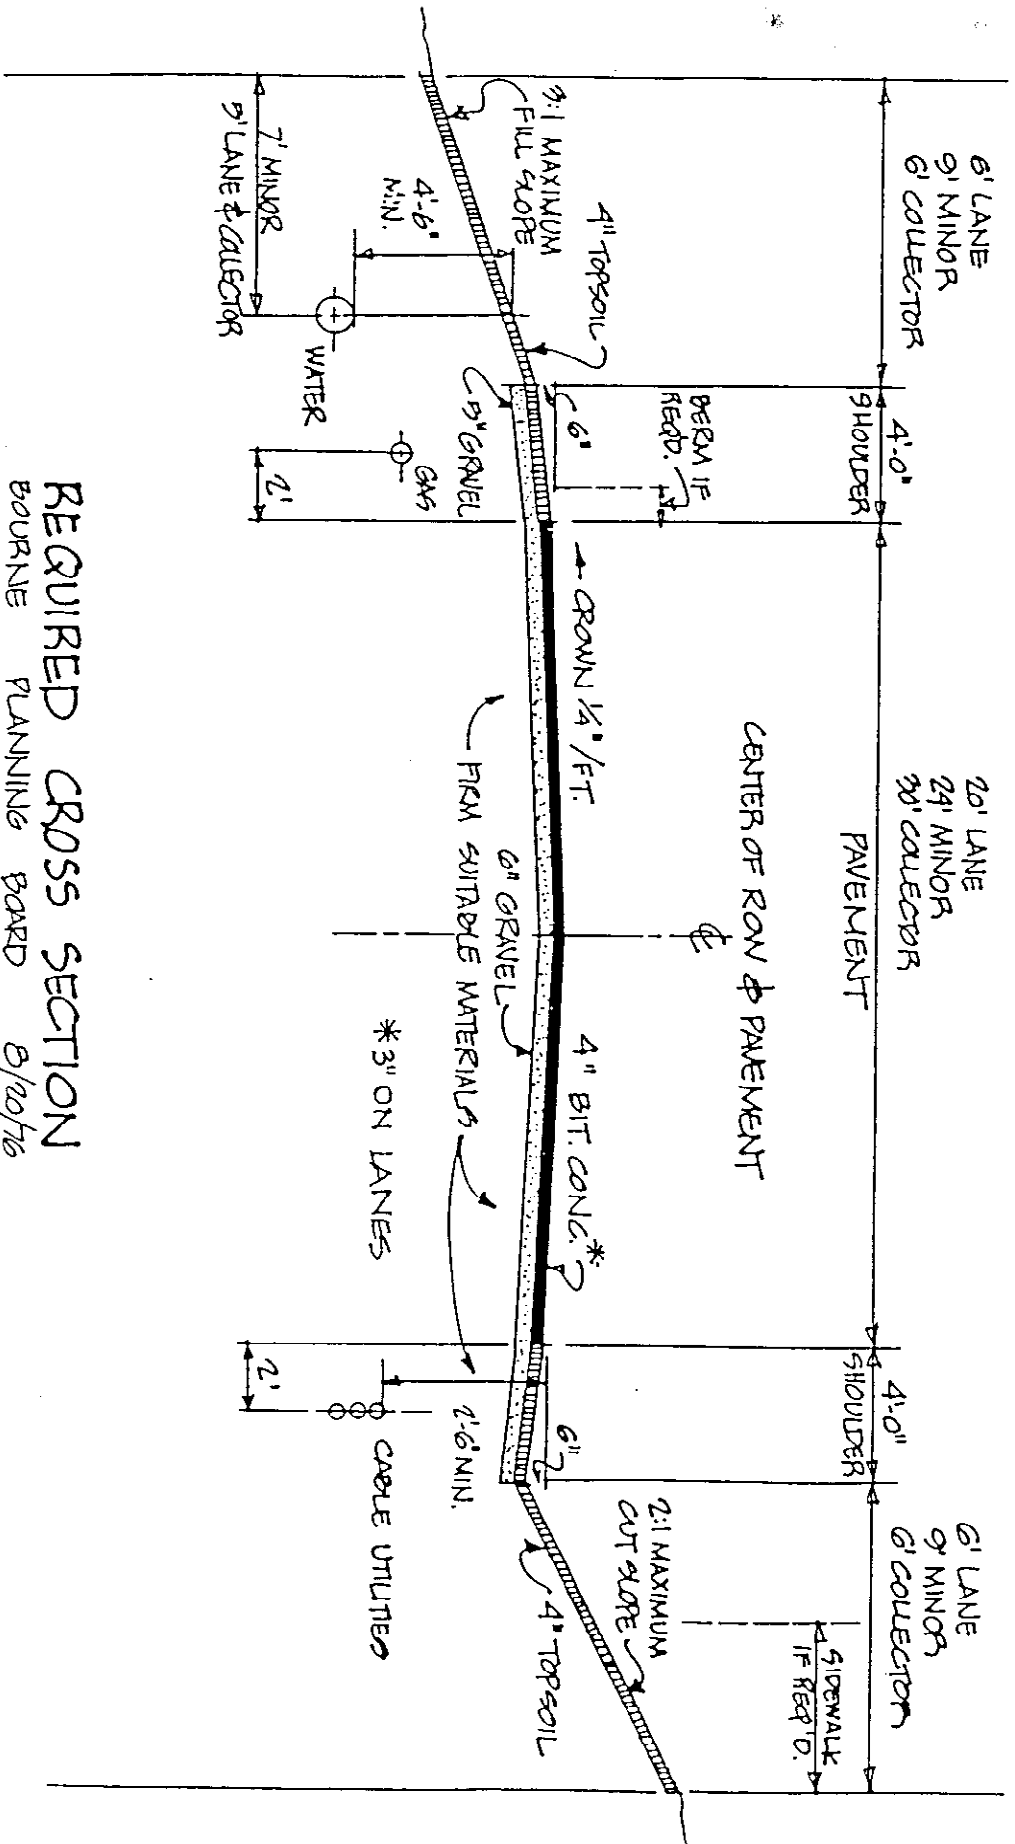

REQUIRED CROSS SECTION

BOURNE PLANNING BOARD

NOT TO SCALE

8/20/76

9/21/89