


CONCEPTUAL COST: \$3.4 MILLION

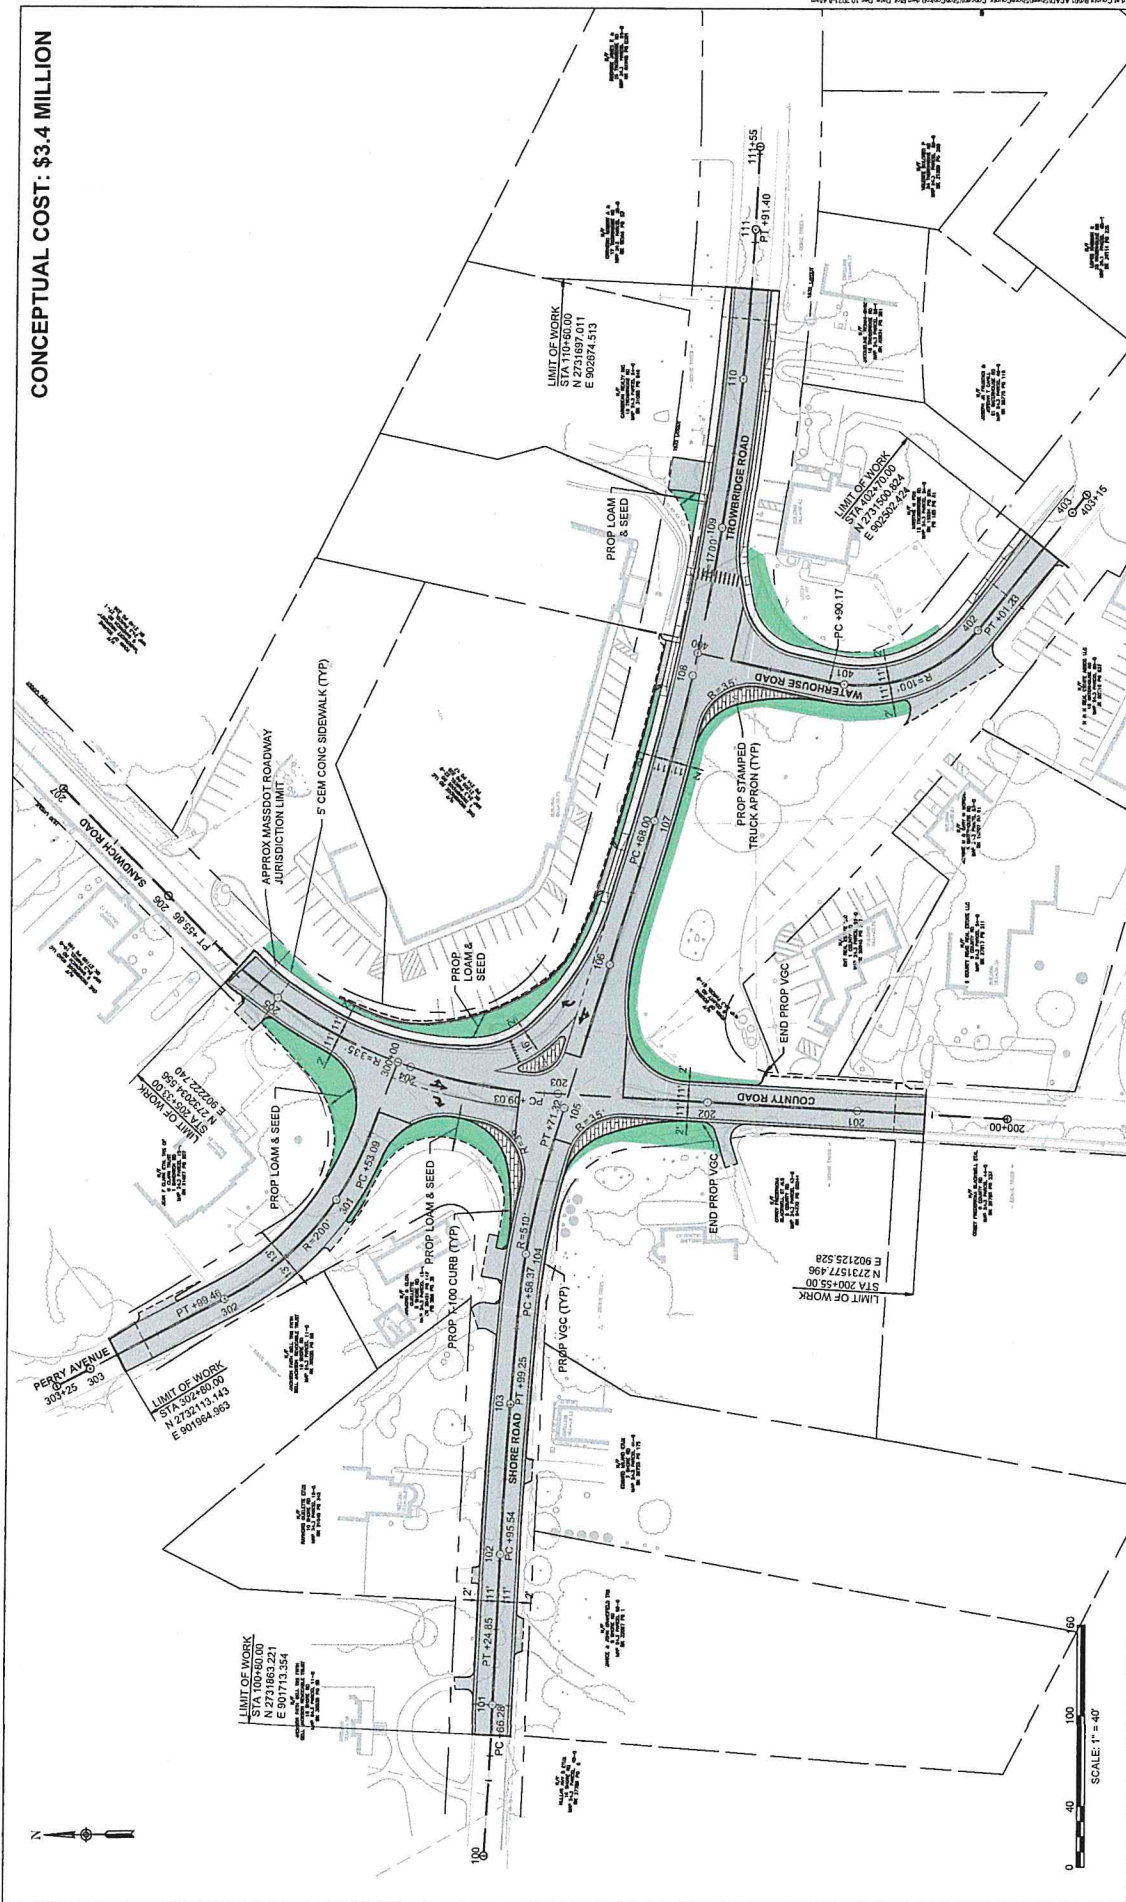

ENVIRONMENTAL PARTNERS
— An Apex Company —

TRANSPORTATION IMPROVEMENT PROJECT
SHORE ROAD / COUNTY ROAD / SANDWICH RD / TROWBRIDGE RD
BOURNE, MA

THIS LINE IS ONE INCH LONG WHEN PLOTTED AT FULL SCALE ON A 22" X 34" DRAWING

STOP CONTROLLED INTERSECTION CONCEPT

Scale	AS NOTED	DATE	BY	DESCRIPTION
Scale	AS NOTED	OCTOBER 2021		
Date	OCTOBER 2021			
Drawn by	DESIGNED BY			
Checked by	DRAWN BY			
Approved by	CHECKED BY			

MARK DATE DESCRIPTION

MARK DATE DESCRIPTION

