


Town of Bourne Parking Standards			
STALL TYPE			
90 Degree		Standard	Handicapped
Stall width	(A)*	8'-8"	12'-0"
Overhang	(B)**	4'-0"	4'-0"
Stall Length	(C)	15'-6"	15'-6"
Aisle width	(D)	24'-0"	24'-0"
60 Degree			
Stall width	(A)*	8'-8"	12'-0"
Overhang	(B)**	3'-8"	3'-8"
Stall Length	(C)	16'-3"	16'-3"
Aisle width	(D)	16'-0"	16'-0"
45 Degree			
Stall width	(A)*	8'-8"	12'-0"
Overhang	(B)**	3'-3"	3'-0"
Stall Length	(C)	15'-1"	15'-1"
Aisle width	(D)	12'-0"	12'-0"
Parallel			
Stall width	(A)	8'-0"	8'-0"
Overhang	(B)	3'-0"	4'-0"
Stall Length	(C)	21'-0"	23'-0"
Aisle width	(D)	13'-0"	13'-0"

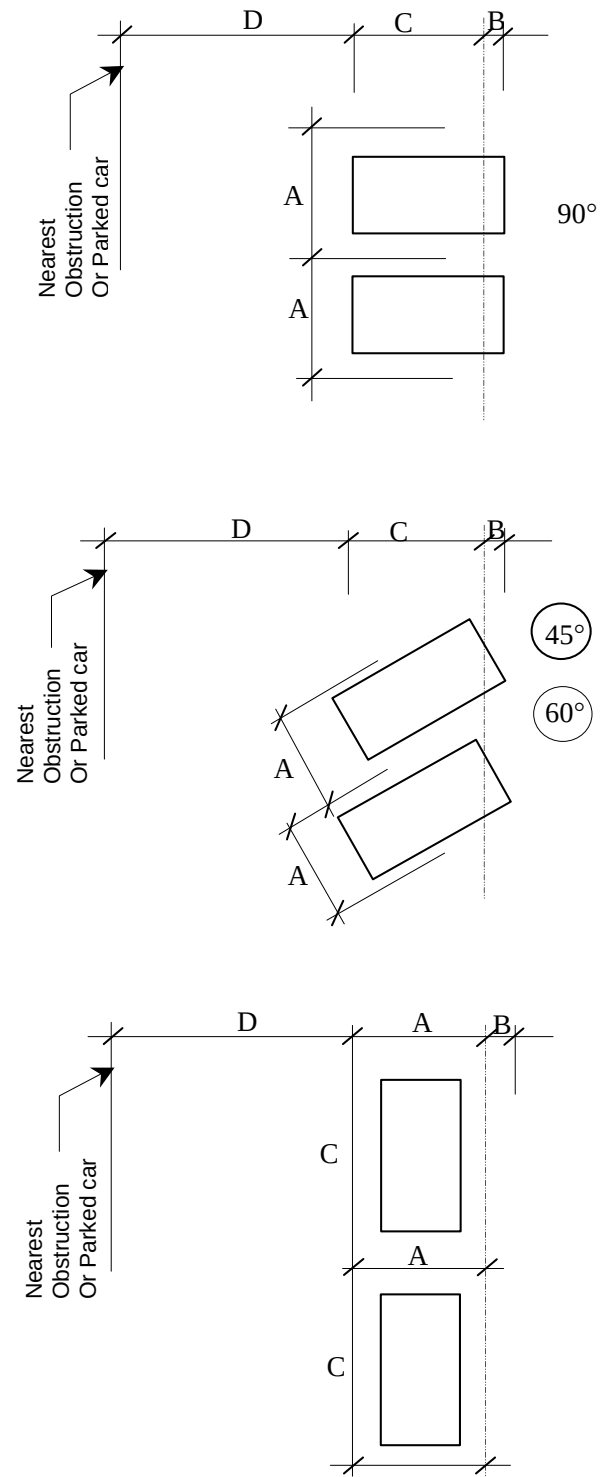

*Width may be reduced four (4) inches for low turnover (fewer than 3 turnovers per day), long-term parking such as residential, non-service office, and industrial (except no reduction allowed for handicapped spaces).

** Reduce six (6) inches where wheel stops are provided.