

NOTES

1. THIS IS A CONCEPTUAL LANDSCAPE DESIGN AND ONLY SHOWS THE DESIGN INTENT. IT IS NOT A CONSTRUCTION DRAWING AND THEREFORE DOES NOT DIMENSION AND DETAIL ALL CONSTRUCTION ITEMS. THE PROPERTY OWNER AND/OR THE CONTRACTOR SHALL DETERMINE ALL FINAL DIMENSIONS AND CONSTRUCTION DETAILS. CONTRACTOR AND SUBSEQUENT SUBCONTRACTOR ARE RESPONSIBLE FOR ALL NECESSARY BUILDING PERMITS.

2. THIS IS NOT A SURVEYED PLAN AND ONLY SHOWS THE DIMENSIONS TAKEN IN THE FIELD. PROPERTY MEASUREMENTS SHOULD BE CONFIRMED WITH A LICENSED LAND SURVEYOR IF NECESSARY.

IRRIGATION NOTES:

1. THIS IS NOT AN IRRIGATION PLAN.
2. IRRIGATION LAYOUT AND MATERIAL SPECS TO BE DETERMINED ON SEPARATE IRRIGATION PLAN.



No.	Date	Description



Gardens by Barbara Conolly, Inc.
366 CARRIAGE SHOP RD.
E. FALMOUTH, MA 02536
barbara@gardensbybarbaraconolly.com
774.302.4876

Sweeney
195 North Rd.
Pocasset, MA 02532

Qty	Botanical Name	Common Name
Trees		
1	Betula nigra 'Cully' (Heritage)	GULLY (HERITAGE) RIVER BIRCH
6	Juniperus chinensis 'Blue Point'	BLUE POINT JUNPER
11	Prunus calleryana 'Aristocrat'	ARISTOCRAT GALLERY PEAR
1	Prunus sargentii	SARGENT CHERRY
31	Thuja occidentalis 'Smaragd' (Emerald)	SMARAGD (EMERALD) AMERICAN ARBORVITAE
5	Thuja (standish x plicata) 'Green Giant'	GREEN GIANT ARBORVITAE
Shrubs		
32	Corydalis x clandonensis 'CT-9-12' PP#27,426, CBR#544 (Proven Winners)	BEYOND MIGHTY BLUEBEARD (Proven Winners)
36	Deutzia NCDX2 pp#28,347, abr#8097 (Proven Winners)	YUKI CHERRY BLOSSOM DEUTZIA (Proven Winners)
28	Hydrangea arborescens 'Abetwo' (Incredible)	ABETWO (NERDEBALL) SMOOTH HYDRANGEA
15	Hydrangea paniculata 'LVOB0' pp#22,762, abr#490 (Proven Winners)	BOBO HARDY HYDRANGEA (Proven Winners)
3	Lavandula x intermedia 'Sensational'	SENSATIONAL LAVENDER
10	Prunus laurocerasus 'Otto Luyker'	OTTO LUYKEN CHERRY LAUREL
39	Rosa rugosa	RUGOSA ROSE
6	Syringa meyeri 'Palibari'	PALLEN DWARF LLAC
10	Viburnum dentatum 'Christoni'	BLUE MUFFIN VIBURNUM
7	Viburnum plicatum f. tomentosum 'Shasta'	SHASTA DOUBLEFILE VIBURNUM
Ornamental Grasses		
24	Sporobolus capillaris	PNK MUFLY GRASS
18	Sporobolus heterolepis	PRARE DROPSEED GRASS
22	Schizachyrium scaparium 'The Blues'	THE BLUES BLUE STEM GRASS
Perennials and Annuals		
64	Geranium 'Rozanne'	ROZANNE HARDY GERANIUM
12	Perovskia atriplicifolia	RUSSIAN SAGE
35	Sedum spectabile 'Autumn Joy'	AUTUMN JOY SEDUM

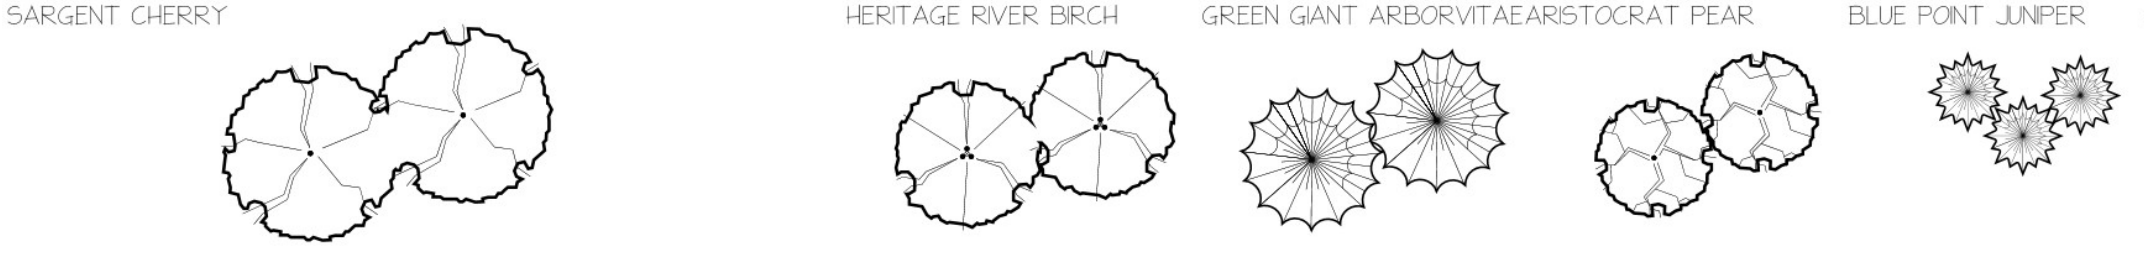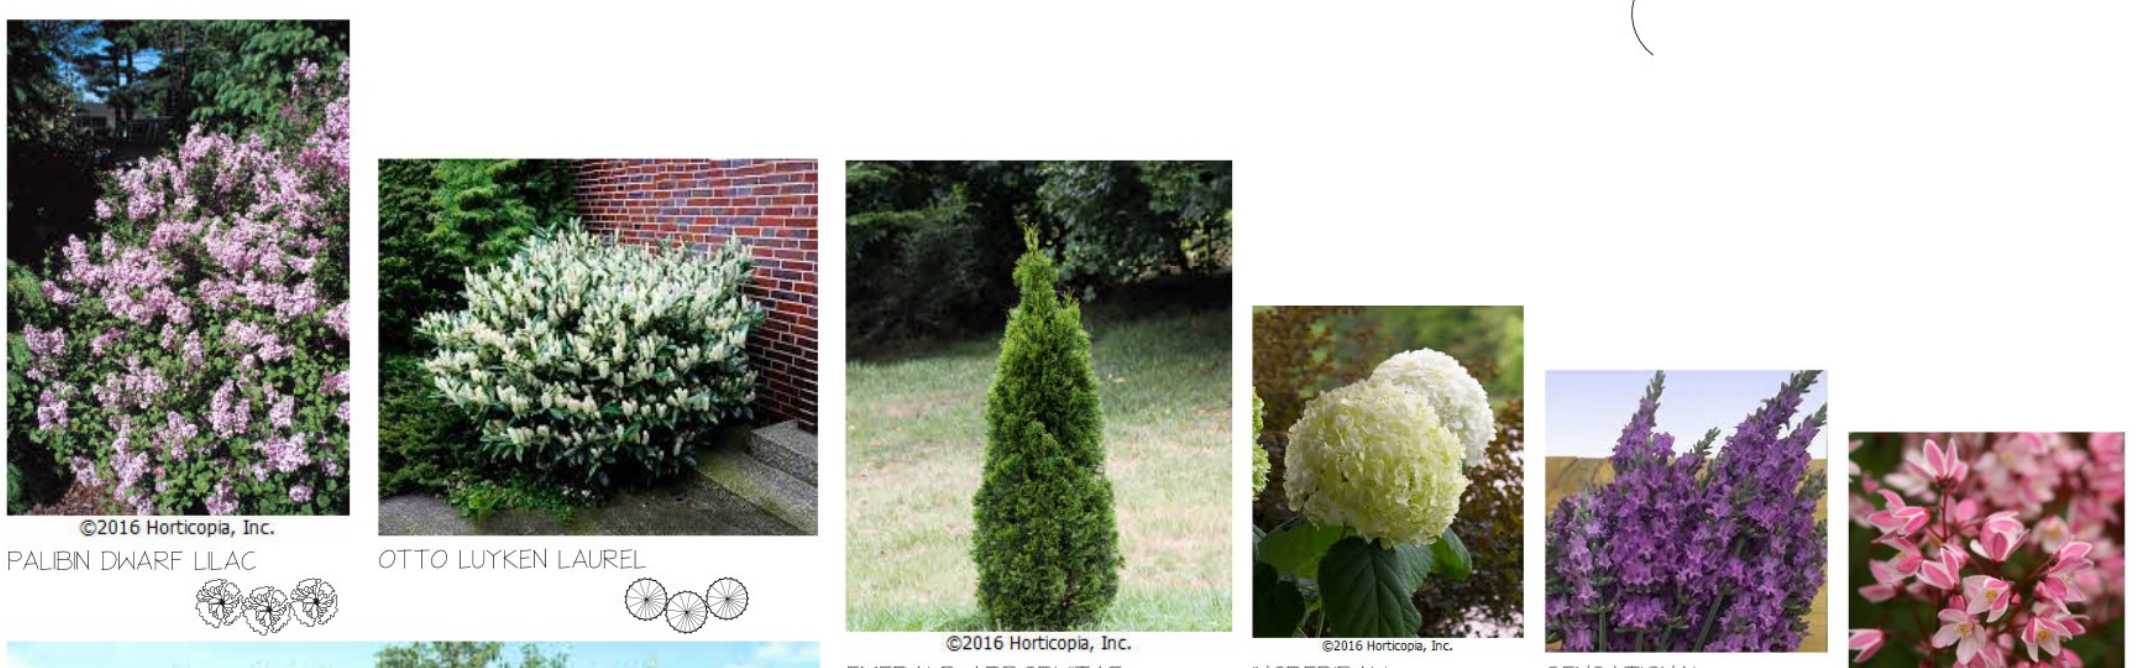

SCALE	1"=20'
DRAWN BY	BM
CHECKED BY	
DATE	8/26/2021
DATE OF PRINT	

PROJECT NO.	
SHEET NO.	

