



273 Summer Street, Plymouth, MA 02360

7A

March 9, 2020

Chairman
Board of Selectmen
Town of Bourne
24 Perry Avenue
Buzzards Bay, MA 02532-3441

Dear Sir,

Enclosed you will find one (1) petition covering the installation of two (2) new poles on Grasslands Lane in Bourne. These new poles are necessary to bring service to a new Home on 1 Maple Avenue in Bourne.

Favorable action on the part of the selectmen will be greatly appreciated.

Very truly yours,

A handwritten signature in cursive script that reads "Karen Rae".

Karen Rae
Right-of-Way-Agent
(508) 732-4239

enc.

WO#2376321
GRASSLANDS LN
CATAUMET, MA 02532

51.3-30-0
1 MAPLE AVE
N/F
GRECO DANTE R & TARA R GRECO
X DANTE R GRECO REVOCABLE TRUST
30 LINNAEAN ST
CAMBRIDGE, MA 02138

51.3-25-0
2 MAPLE AVE
N/F
GRECO DANTE R & TARA R GRECO
X DANTE R GRECO REVOCABLE TRUST
30 LINNAEAN ST
CAMBRIDGE, MA 02138


51.3-24-0
10 GRASSLANDS LN
X N/F
LIVIGNE KATHARINA & GREGORY
482 UPPER MOUNTAIN AVE
MONTCLAIR, NJ 07043

51.3-20-0
8 GRASSLANDS LN
X N/F
LEWITT HEIDI
39 BILLINGS PARK
NEWTON, MA 02458-2013

51.3-18-0
4 GRASSLANDS LN
N/F
X CRONBURG TERRY L ETUX
KAREN E CRONBURG
PO BOX 306
CATAUMET, MA 02532


51.3-37-0
7 GRASSLANDS LN
X N/F
FALLON WILLIAM C & JOAN M-LE
PO BOX 260
CATAUMET, MA 02534

51.3-62-0
0 SQUETEAGUE HARBOR RD
N/F
X TOWN OF BOURNE
BEACHFRONT GROVE & SHORE
24 PERRY AVE
BUZZARDS BAY, MA 02532

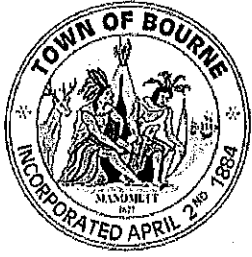

TOWN OF BOURNE

Town Administrator
24 Perry Avenue – Room 101
Buzzards Bay, MA 02532
www.townofbourne.com
508.759.0600, Ext. 1308

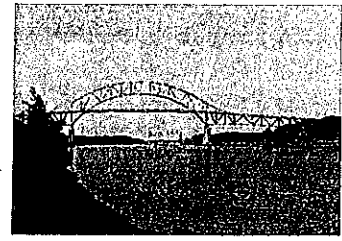

Anthony E. Schiavi, Town Administrator
Email: aschiavi@townofbourne.com

NOTICE

To: Eversource
Attn: Karen Rae Right-of-Way-Agent
273 Summer Street
Plymouth, MA 02360

You are hereby notified that a public hearing will be held at 7:15 P.M. on Tuesday, May 5, 2020 upon the petition dated March 9, 2020 from Nstar Electric Company [d/b/a Eversource Energy] and Verizon New England Incorporated for the installation of two [2] new poles #16/4 & 16/5 on Grasslands Lane in Bourne.

This petition is necessary to bring service to a new home on 1 Maple Avenue in Bourne, which designated route of line you are an owner of real estate, as determined by the preceding assessment for taxation.

The meeting will be Zoom Remote with access for the phone number for calling in on the posted agenda on May 1, 2020.


Anthony E. Schiavi
Town Administrator

Dated: April 23, 2020



TOWN OF BOURNE

Town Administrator
24 Perry Avenue – Room 101
Buzzards Bay, MA 02532
www.townofbourne.com
508.759.0600, Ext. 1308

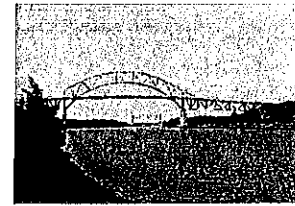

Anthony E. Schiavi, Town Administrator
Email: aschiavi@townofbourne.com

NOTICE

To: Verizon New England, Inc.
385 Myles Standish Blvd
Taunton, MA 02780
ATTN: Daryl Crossman


You are hereby notified that a public hearing will be held at 7:15 P.M. on Tuesday, May 5, 2020 upon the petition dated March 9, 2020 from Nstar Electric Company [d/b/a Eversource Energy] and Verizon New England Incorporated for the installation of two [2] new poles #16/4 & 16/5 on Grasslands Lane in Bourne.

This petition is necessary to bring service to a new home on 1 Maple Avenue in Bourne, which designated route of line you are an owner of real estate, as determined by the preceding assessment for taxation.

The meeting will be Zoom Remote with access for the phone number for calling in on the posted agenda on May 1, 2020.


Please contact Karen Rae on Eversource [Right-of-Way-Agent] at 508-732-4239 if you have any questions.

Anthony E. Schiavi
Town Administrator
Dated: April 23, 2020

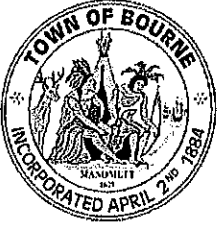

TOWN OF BOURNE

Town Administrator
24 Perry Avenue – Room 101
Buzzards Bay, MA 02532
www.townofbourne.com
508.759.0600, Ext. 1308

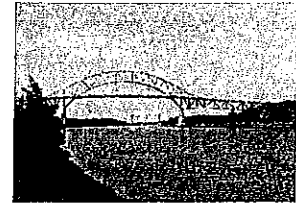

Anthony E. Schiavi, Town Administrator
Email: aschiavi@townofbourne.com

NOTICE

To: Town of Bourne
Beachfront Grove & Shore
24 Perry Avenue
Buzzards Bay, MA 02532

Map 51.3 – 62-0
0 Squeteague Harbor Road


You are hereby notified that a public hearing will be held at 7:15 P.M. on Tuesday, May 5, 2020 upon the petition dated March 9, 2020 from Nstar Electric Company [d/b/a Eversource Energy] and Verizon New England Incorporated for the installation of two [2] new poles #16/4 & 16/5 on Grasslands Lane in Bourne.

This petition is necessary to bring service to a new home on 1 Maple Avenue in Bourne, which designated route of line you are an owner of real estate, as determined by the preceding assessment for taxation.

The meeting will be Zoom Remote with access for the phone number for calling in on the posted agenda on May 1, 2020.


Please contact Karen Rae on Eversource [Right-of-Way-Agent] at 508-732-4239 if you have any questions.

Anthony E. Schiavi
Town Administrator
April 23, 2020

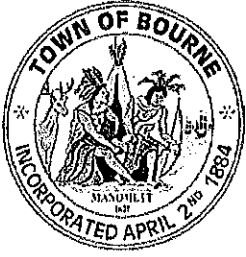

TOWN OF BOURNE

Town Administrator
24 Perry Avenue – Room 101
Buzzards Bay, MA 02532
www.townofbourne.com
508.759.0600, Ext. 1308

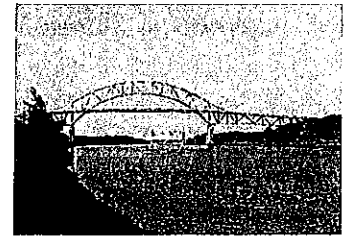

Anthony E. Schiavi, Town Administrator
Email: aschiavi@townofbourne.com

NOTICE

To: William C. Fallon
Joan M-Le
PO Box 260
Cataumet, MA 02534

Map 51.3 – 37-0
7 Grasslands Lane


You are hereby notified that a public hearing will be held at 7:15 P.M. on Tuesday, May 5, 2020 upon the petition dated March 9, 2020 from Nstar Electric Company [d/b/a Eversource Energy] and Verizon New England Incorporated for the installation of two [2] new poles #16/4 & 16/5 on Grasslands Lane in Bourne.

This petition is necessary to bring service to a new home on 1 Maple Avenue in Bourne, which designated route of line you are an owner of real estate, as determined by the preceding assessment for taxation.

The meeting will be Zoom Remote with access for the phone number for calling in on the posted agenda on May 1, 2020.


Please contact Karen Rae on Eversource [Right-of-Way-Agent] at 508-732-4239 if you have any questions.

Anthony E. Schiavi
Town Administrator
Dated: April 23, 2020

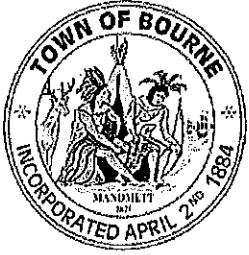

TOWN OF BOURNE

Town Administrator
24 Perry Avenue – Room 101
Buzzards Bay, MA 02532
www.townofbourne.com
508.759.0600, Ext. 1308

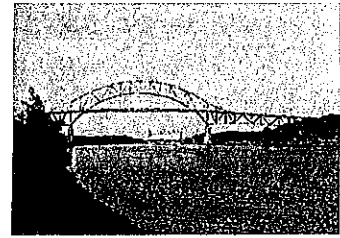

Anthony E. Schiavi, Town Administrator
Email: aschiavi@townofbourne.com

NOTICE

To: Terry L Cronburg et ux
Karen E Cronburg
PO Box 306
Cataumet, MA 02532


Map 51.3 – 18-0
4 Grasslands Lane

You are hereby notified that a public hearing will be held at 7:15 P.M. on Tuesday, May 5, 2020 upon the petition dated March 9, 2020 from Nstar Electric Company [d/b/a Eversource Energy] and Verizon New England Incorporated for the installation of two [2] new poles #16/4 & 16/5 on Grasslands Lane in Bourne.


This petition is necessary to bring service to a new home on 1 Maple Avenue in Bourne, which designated route of line you are an owner of real estate, as determined by the preceding assessment for taxation.

The meeting will be Zoom Remote with access for the phone number for calling in on the posted agenda on May 1, 2020.

Please contact Karen Rae on Eversource [Right-of-Way-Agent] at 508-732-4239 if you have any questions.

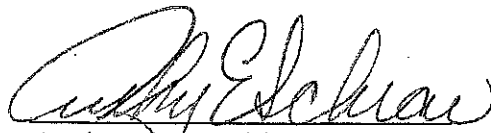

Anthony E. Schiavi
Town Administrator

Dated: April 23, 2020

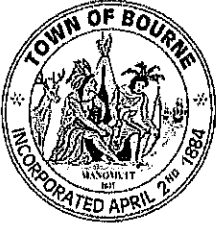

TOWN OF BOURNE

Town Administrator
24 Perry Avenue – Room 101
Buzzards Bay, MA 02532
www.townofbourne.com
508.759.0600, Ext. 1308

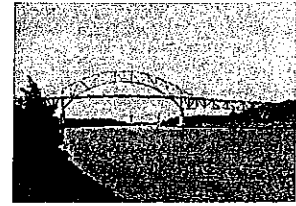

Anthony E. Schiavi, Town Administrator
Email: aschiavi@townofbourne.com

NOTICE

To: Heidi Lewitt
39 Billings Park
Newton, MA 02458-2013

Map 51.3 – 20-0
8 Grasslands Lane

You are hereby notified that a public hearing will be held at 7:15 P.M. on Tuesday, May 5, 2020 upon the petition dated March 9, 2020 from Nstar Electric Company [d/b/a Eversource Energy] and Verizon New England Incorporated for the installation of two [2] new poles #16/4 & 16/5 on Grasslands Lane in Bourne.


This petition is necessary to bring service to a new home on 1 Maple Avenue in Bourne, which designated route of line you are an owner of real estate, as determined by the preceding assessment for taxation.

The meeting will be Zoom Remote with access for the phone number for calling in on the posted agenda on May 1, 2020.

Please contact Karen Rae on Eversource [Right-of-Way-Agent] at 508-732-4239 if you have any questions.



Anthony E. Schiavi
Town Administrator

Dated: April 23, 2020

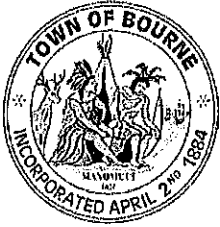

TOWN OF BOURNE

Town Administrator
24 Perry Avenue – Room 101
Buzzards Bay, MA 02532
www.townofbourne.com
508.759.0600, Ext. 1308

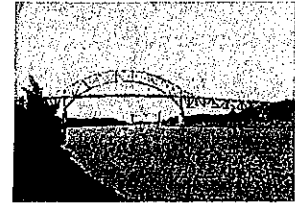

Anthony E. Schiavi, Town Administrator
Email: aschiavi@townofbourne.com

NOTICE

To: Dante R Greco
Tara R Greco
Dante R Greco Revocable Trust
30 Linnaean Street
Cambridge, MA 02138

Map 51.3 – 30-0
1 Maple Street


Map 51.3 – 25-0
2 Maple Street

You are hereby notified that a public hearing will be held at 7:15 P.M. on Tuesday, May 5, 2020 upon the petition dated March 9, 2020 from Nstar Electric Company [d/b/a Eversource Energy] and Verizon New England Incorporated for the installation of two [2] new poles #16/4 & 16/5 on Grasslands Lane in Bourne.


This petition is necessary to bring service to a new home on 1 Maple Avenue in Bourne, which designated route of line you are an owner of real estate, as determined by the preceding assessment for taxation.

The meeting will be Zoom Remote with access for the phone number for calling in on the posted agenda on May 1, 2020.

Please contact Karen Rae on Eversource [Right-of-Way-Agent] at 508-732-4239 if you have any questions.

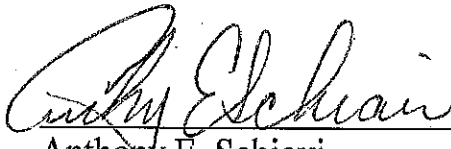
Anthony E. Schiavi
Town Administrator

Dated: April 23, 2020

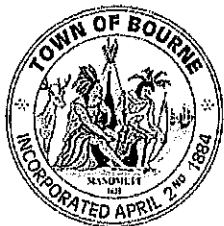

TOWN OF BOURNE

Town Administrator
24 Perry Avenue – Room 101
Buzzards Bay, MA 02532
www.townofbourne.com
508.759.0600, Ext. 1308



Anthony E. Schiavi, Town Administrator
Email: aschiavi@townofbourne.com

NOTICE

To: Katharina Livigne
Gregory Livigne
482 Upper Mountain Avenue
Montclair, NJ 07043

Map 51.3 – 24-0
10 Grasslands Lane

You are hereby notified that a public hearing will be held at 7:15 P.M. on Tuesday, May 5, 2020 upon the petition dated March 9, 2020 from Nstar Electric Company [d/b/a Eversource Energy] and Verizon New England Incorporated for the installation of two [2] new poles #16/4 & 16/5 on Grasslands Lane in Bourne.

This petition is necessary to bring service to a new home on 1 Maple Avenue in Bourne, which designated route of line you are an owner of real estate, as determined by the preceding assessment for taxation.

The meeting will be Zoom Remote with access for the phone number for calling in on the posted agenda on May 1, 2020.

Please contact Karen Rae on Eversource [Right-of-Way-Agent] at 508-732-4239 if you have any questions.

Anthony E. Schiavi
Town Administrator

Dated: April 23, 2020

Karen Rae
Eversource Energy
273 Summer Street
Plymouth, MA 02360

**ORDER FOR
JOINT OR IDENTICAL POLE LOCATIONS**

In Board of Selectmen of the Town of Bourne, Massachusetts.

Notice having been given and a public hearing held, as provided by law,
IT IS HEREBY ORDERED THAT THE:

W/O# 2376321

**NSTAR ELECTRIC COMPANY (d/b/a Eversource Energy) and
VERIZON NEW ENGLAND INCORPORATED**

be and they are hereby granted or identical locations for the permission to erect, relocate and maintain poles and their respective wires and cables be placed thereon, together with such sustaining and protecting fixtures as said Companies may deem necessary, in the public way or ways hereinafter referred to, as requested in petition of said Companies.

All construction under this order shall be in accordance with the following conditions:

Poles shall be sound timber and reasonably straight and shall be set substantially at the points indicated upon the marked **Plan No. 2376321 dated March 9, 2020** filed with said petition. There may be attached to said poles by said VERIZON NEW ENGLAND INCORPORATED may not exceed 40 wires and 4 cables. And by said NSTAR ELECTRIC necessary wires, cables and fixtures.

And all said wires and cables shall be placed at a height of not less than 18 feet from the ground at highway crossings, and not less than 16 feet from the ground elsewhere.

The following are public ways or parts of ways along which poles above referred to may be erected, and the number of poles which may be erected under this order:

Grasslands Lane

Two (2) New Poles # 16/4 & 16/5

Also that permission be and hereby is granted to each of said Companies to lay and maintain underground cables, conduits, wires, vaults and necessary equipment in the above or intersecting public ways for the purpose of making connections with such poles and buildings as each may desire for distributing purposes.

I hereby certify that the foregoing order was adopted at a meeting of the Board of Selectmen of the Town of Bourne, Massachusetts held on the _____ day of _____.

Clerk of Selectmen

We hereby certify that on _____ 20 , at _____ o'clock, _____ at

Verizon New England Inc.
385 Myles Standish Blvd
Taunton, MA 02780
Attn: Daryl Crossman

**ORDER FOR
JOINT OR IDENTICAL POLE LOCATIONS**

In Board of Selectmen of the Town of Bourne, Massachusetts.

Notice having been given and a public hearing held, as provided by law,
IT IS HEREBY ORDERED THAT THE:

W/O# 2376321

**NSTAR ELECTRIC COMPANY (d/b/a Eversource Energy) and
VERIZON NEW ENGLAND INCORPORATED**

be and they are hereby granted or identical locations for the permission to erect, relocate and maintain poles and their respective wires and cables be placed thereon, together with such sustaining and protecting fixtures as said Companies may deem necessary, in the public way or ways hereinafter referred to, as requested in petition of said Companies.

All construction under this order shall be in accordance with the following conditions:

Poles shall be sound timber and reasonably straight and shall be set substantially at the points indicated upon the marked **Plan No. 2376321 dated March 9, 2020** filed with said petition. There may be attached to said poles by said VERIZON NEW ENGLAND INCORPORATED may not exceed 40 wires and 4 cables.
And by said NSTAR ELECTRIC necessary wires, cables and fixtures.

And all said wires and cables shall be placed at a height of not less than 18 feet from the ground at highway crossings, and not less than 16 feet from the ground elsewhere.

The following are public ways or parts of ways along which poles above referred to may be erected, and the number of poles which may be erected under this order:

Grasslands Lane

Two (2) New Poles # 16/4 & 16/5

Also that permission be and hereby is granted to each of said Companies to lay and maintain underground cables, conduits, wires, vaults and necessary equipment in the above or intersecting public ways for the purpose of making connections with such poles and buildings as each may desire for distributing purposes.

I hereby certify that the foregoing order was adopted at a meeting of the Board of Selectmen of the Town of Bourne, Massachusetts held on the _____ day of _____.

Clerk of Selectmen

We hereby certify that on _____ 20 , at _____ o'clock, _____ at

**NSTAR ELECTRIC COMPANY (d/b/a Eversource Energy) and
VERIZON NEW ENGLAND INCORPORATED**

for the permission to erect and relocate the poles, wires, cables, fixtures and connections described in the order herewith recorded, and that we mailed at least seven days before said hearing a written notice of the time and place of said hearing to each of the owners of real estate (as determined by the last preceding assessment for taxation) along the ways or parts of ways upon which the Companies are permitted to erect poles, wires, cables, fixtures and connections under said order. And that thereupon said order was duly adopted.

Selectmen of the Town of

Massachusetts.

Certificate

I hereby certify that the foregoing is a true copy of a joint location order and certificate of hearing with notice adopted by the Board of selectmen of the Town of _____, Massachusetts, on the _____ day of _____ 20 , and recorded with the records of locations orders of said Town, Book _____, Page _____. This certified copy is made under the provisions of Chapter 166 of General Laws and any additions thereto or amendments thereof.

Attest:

Town Clerk

**PETITION FOR
JOINT OR IDENTICAL POLE LOCATIONS**

_____ Bourne _____, Massachusetts, - March 9, 2020

TO BOARD OF SELECTMEN FOR THE TOWN OF BOURNE, MASSACHUSETTS.

W/O# 2376321

**NSTAR ELECTRIC COMPANY (d/b/a Eversource Energy) and
VERIZON NEW ENGLAND INCORPORATED**

requests permission to locate and relocate poles, wires, cables and fixtures, including the necessary sustaining and protecting fixtures, to be owned and used in common by your petitioners, along and across the following public way or ways:

Grasslands Lane

Two (2) New Poles # 16/4 & 16/5

Wherefore It prays that after due notice and hearing as provided by law, they be granted joint or identical locations for and permission to erect and maintain poles, wires, and cables, together with such sustaining and protecting fixtures as they may find necessary, said poles to be erected substantially in accordance with the plan filed herewith marked **Plan No.-2376321 dated March 7, 2020.**

Also that permission be and hereby is granted to each of said Companies to lay and maintain underground cables, conduits, wires, vaults and necessary equipment in the above or intersecting public ways for the purpose of making connections with such poles and buildings as each may desire for distributing purposes.

Your petitioners agree to reserve space for one crossarm at a suitable point on each of said poles for the fire, police, telephone and telegraph signal wires belonging to the municipality and used by it exclusively for municipal purposes.



NSTAR ELECTRIC COMPANY (d/b/a Eversource Energy)

By Karen Rae
Karen Rae, Right-of-Way Agent

VERIZON NEW ENGLAND INCORPORATED

By Daryl Crossman
Right-of-Way Agent
3/10/2020

Plan to accompany petition of EVERSOURCE ENERGY
 To install (2) new JO poles to be stenciled 16/4 & 16/5
 to provide electric service to #1 Maple Ave.

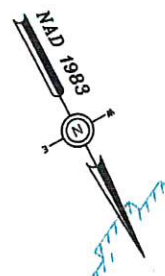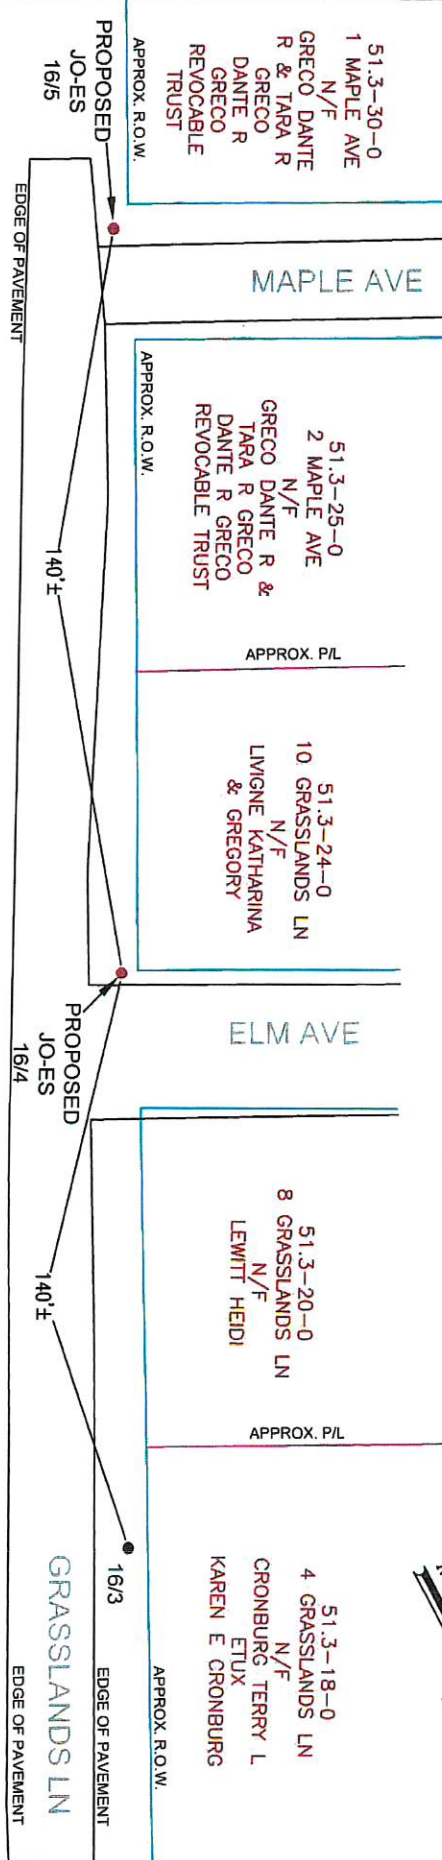

LEGEND

- ⊕ Proposed Hand Hole
- ⊕ Existing Hand Hole
- Proposed Conduit
- - Existing Conduit
- Proposed Pole
- Existing Pole
- Pole with Riser
- Ⓜ Proposed Multitrap
- Ⓜ Proposed Manhole



THE USER OF THIS PLAN HAS BEEN ADVISED THAT THE INFORMATION CONTAINED HEREIN IS FOR GENERAL INFORMATION ONLY AND IS NOT TO BE USED AS A BASIS FOR ANY DECISIONS. THE USER SHALL BE RESPONSIBLE FOR OBTAINING ALL NECESSARY PERMITS AND FOR VERIFYING THE ACCURACY OF ALL INFORMATION SHOWN ON THIS PLAN. THE USER SHALL BE RESPONSIBLE FOR OBTAINING ALL NECESSARY PERMITS AND FOR VERIFYING THE ACCURACY OF ALL INFORMATION SHOWN ON THIS PLAN.

51.3-62-0
 0 SOUJETEAGUE
 HARBOR RD
 N/F
 TOWN OF BOURNE
 BEACHFRONT GROVE
 & SHORE

51.3-37-0
 7 GRASSLANDS LN
 N/F
 FALLON WILLIAM C &
 JOAN M-LE

Plan #	2376321	EVERSOURCE <small>1165 MASSACHUSETTS AVE DORCHESTER, MASS. 02125</small>
Ward #		
Work Order #	2376321	
Surveyed by:	-	
Research by:	SC	Plan of GRASSLANDS LN, BOURNE
Plotted by:	JF	Showing PROPOSED POLE LOCATIONS
Proposed Structures:	TL	
Approved:	A DEBENEDICTIS	Scale
P#		1"=40'
		Date
		MARCH 07, 2020
		SHEET
		1 of 1

MASS. LAW
 REQUIRES 72 HOURS ADVANCE NOTICE TO UTILITY COMPANIES
 BEFORE DIGGING BY ANYONE. CALL DIG-SAFE 1-888-344-7233