



Residence Rendered Elevation


Scale: 1/4" = 1'- 0"

1

Residence Rendered Elevation

Scale: 1/4" = 1'- 0"

2

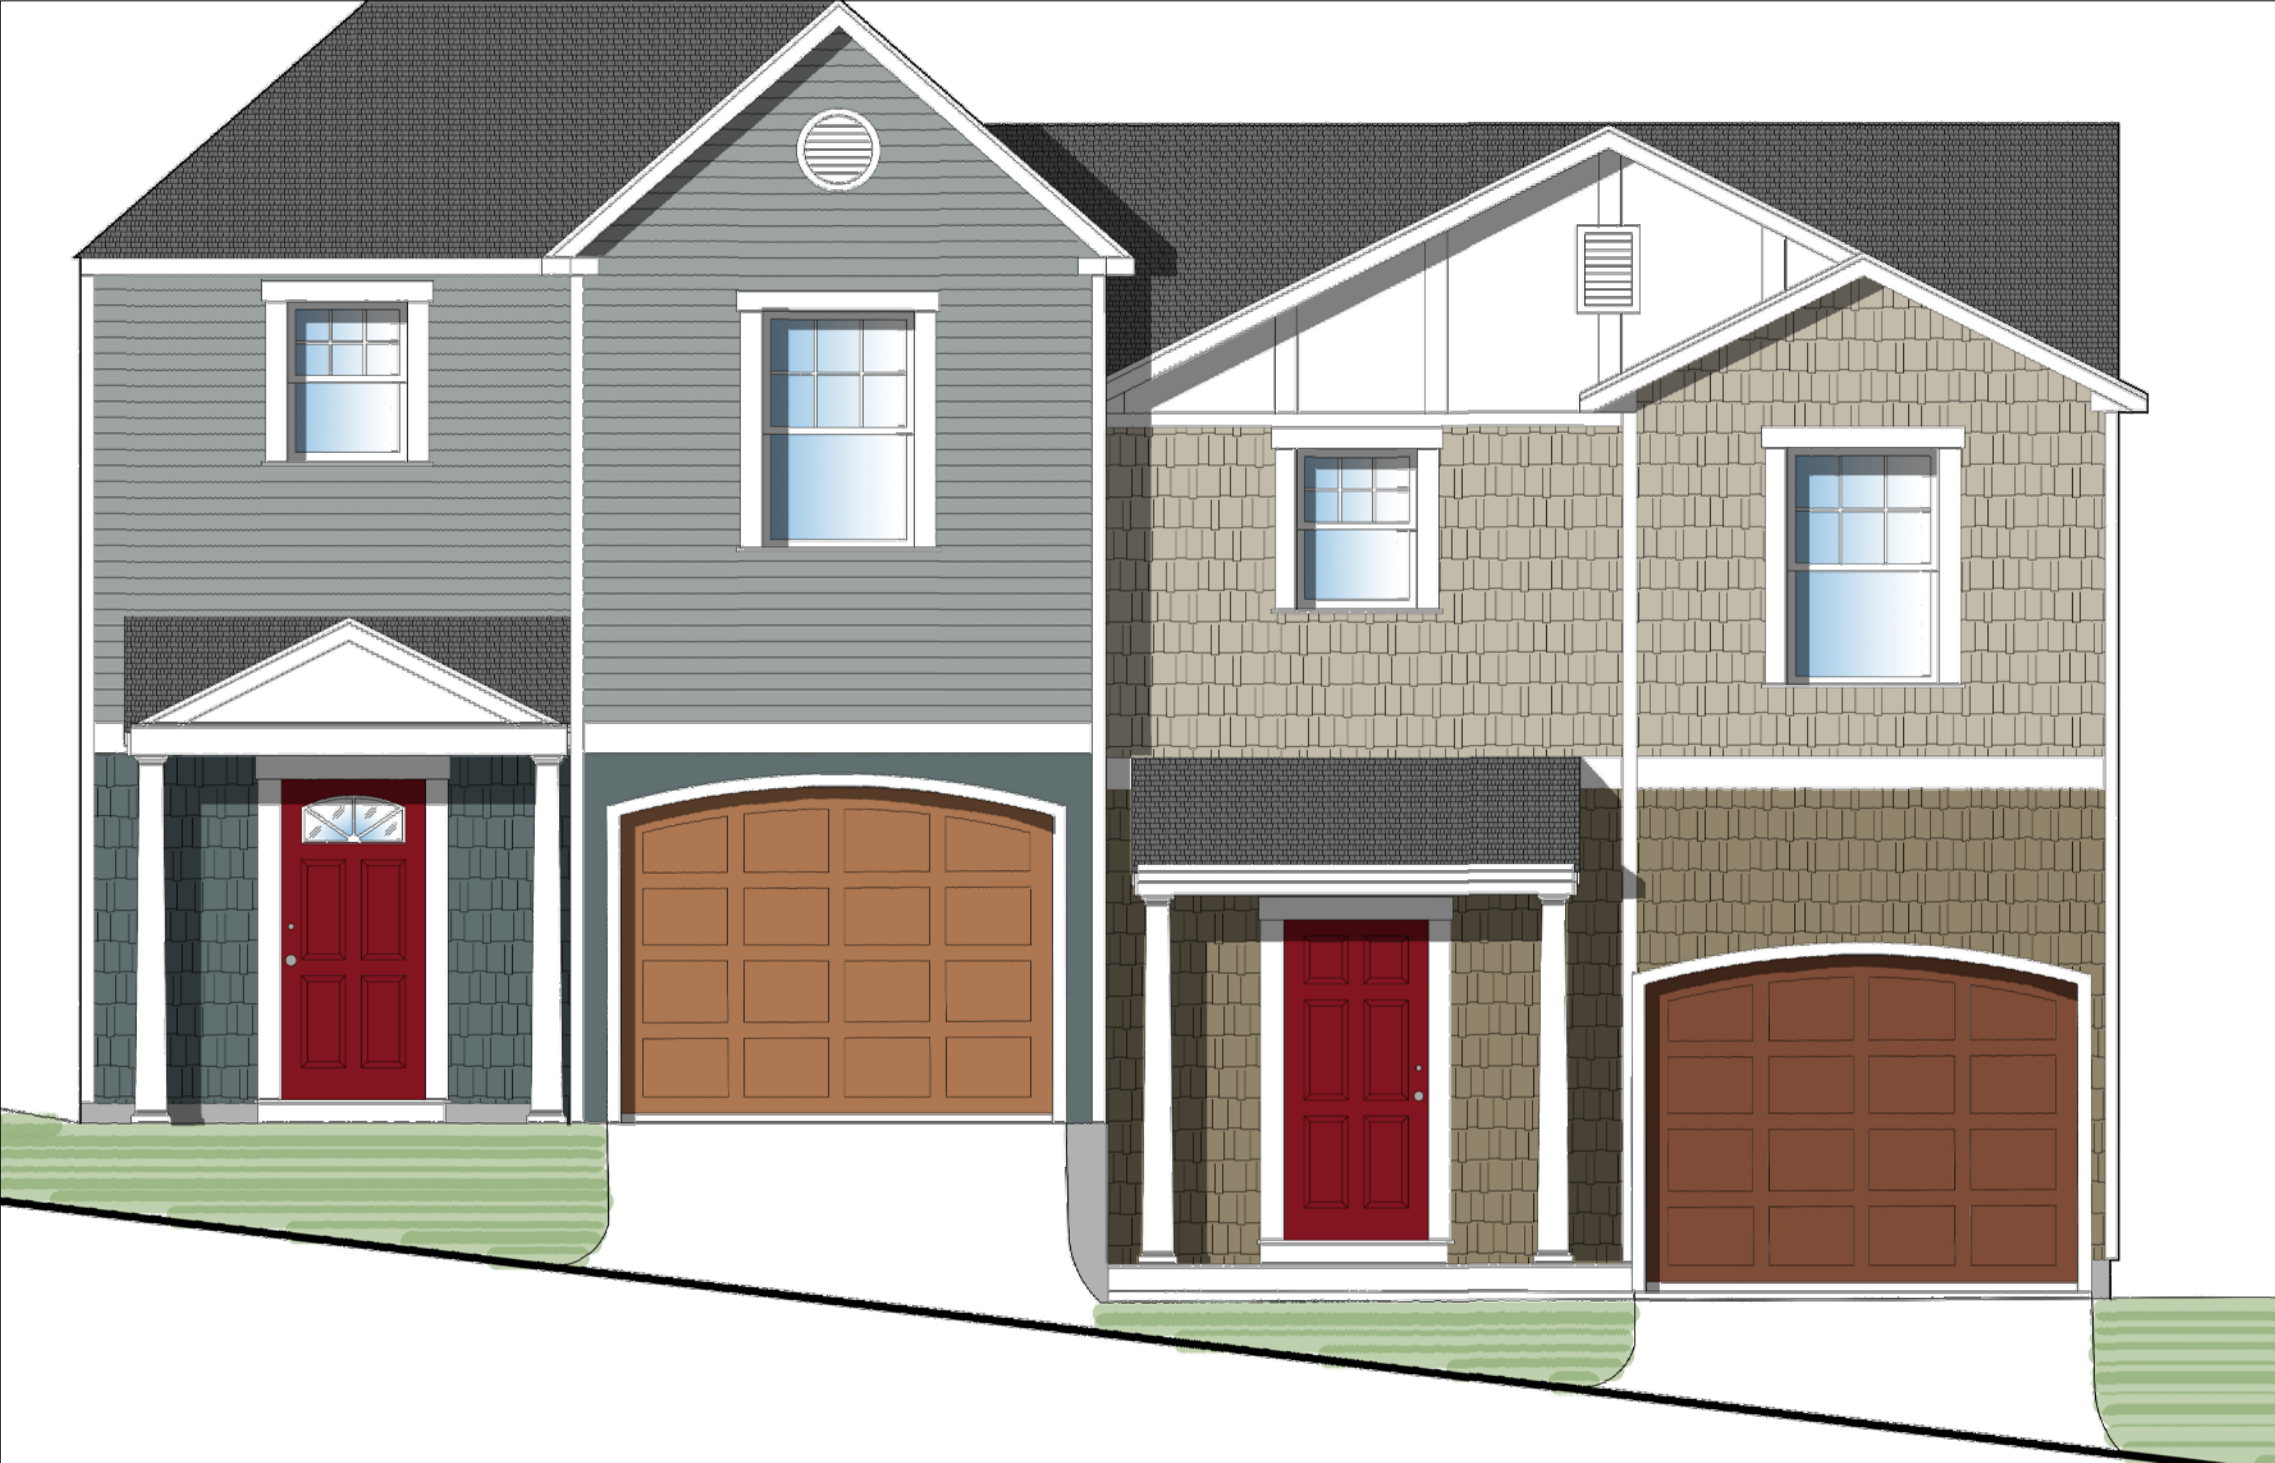

Residence Rendered Elevation

Scale: 1/4" = 1'- 0"

3

CHASE
ESTATES

230 Sandwich Road
Bourne, MA 02532



GS Design Group Inc.

MASSACHUSETTS
215 Onset Ave.
P.O. Box 1200
Onset, MA 02532
Tel 508 . 295 . 2952

Issued For		
REV.	ISSUE	DATE

DESIGN
DEVELOPMENT

RESIDENCE
ELEVATIONS

Drawing Title:

Drawn By: **GSDG** Checked By:

Date: December 15, 2021

A3.0

Drawing Number:

File Name: Scale: 1/4" = 1'-0"