
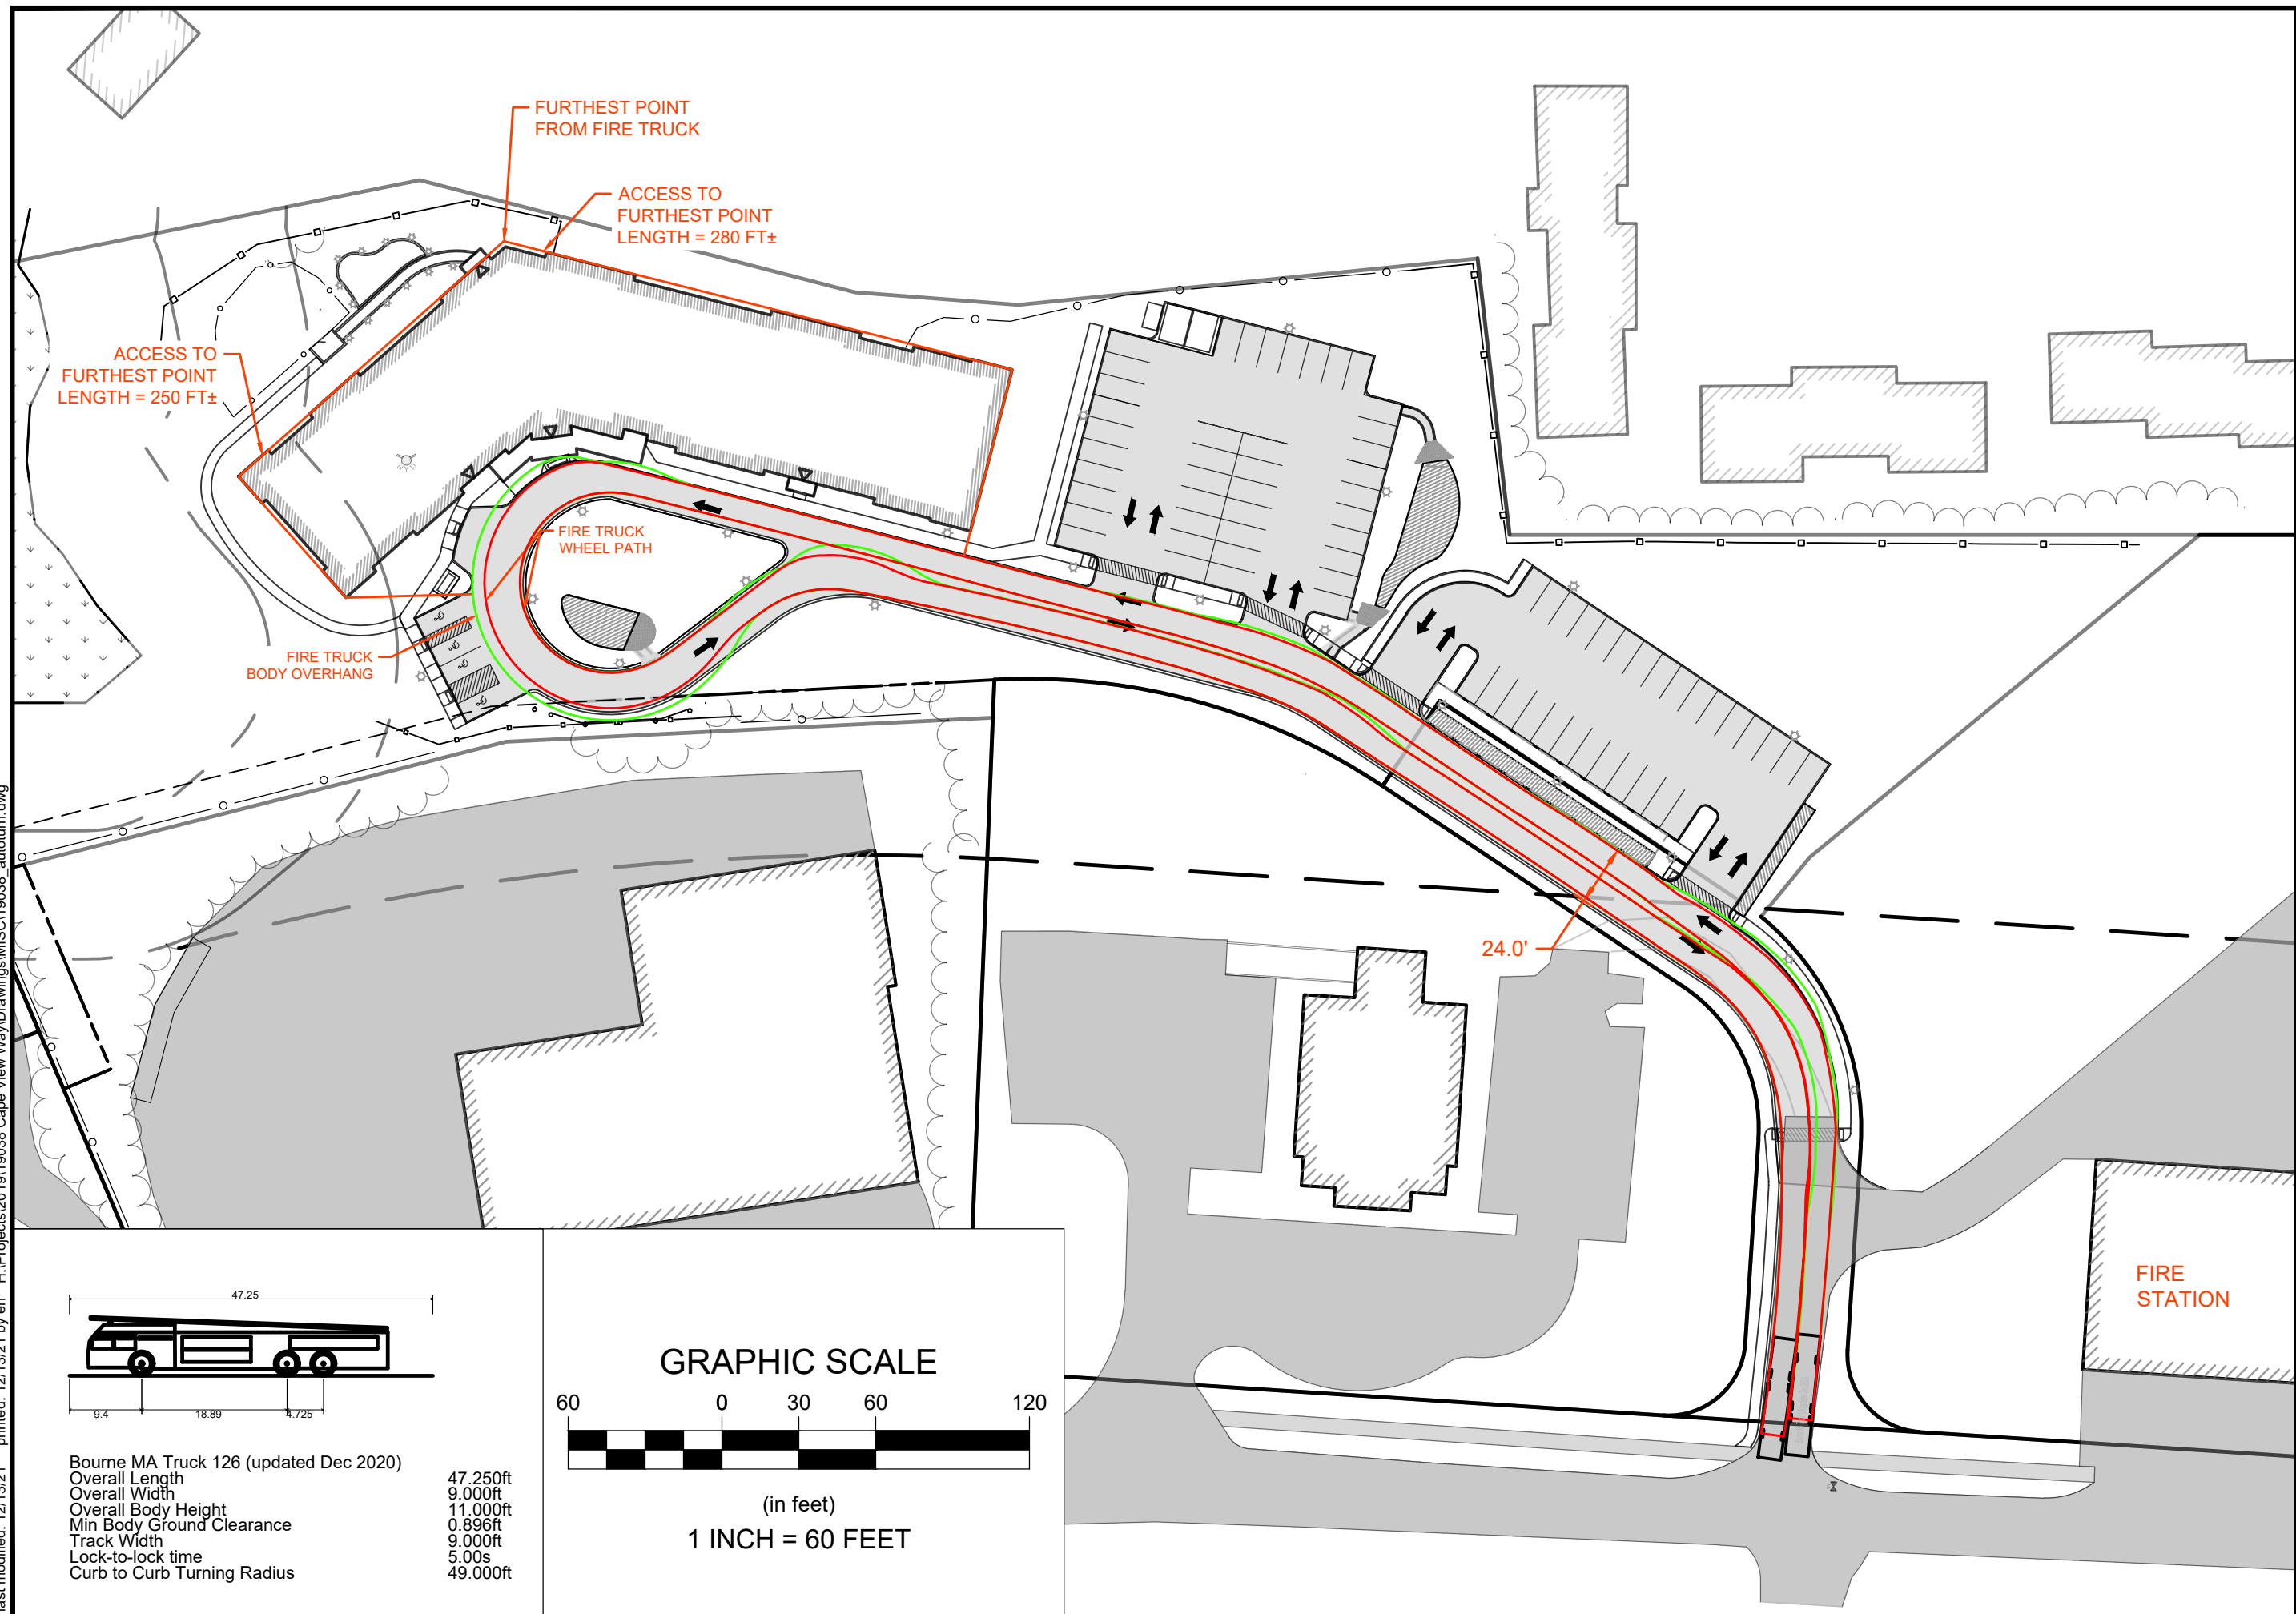


Bourne MA Truck 126 (updated Dec 2020)	
Overall Length	47.250ft
Overall Width	9.000ft
Overall Body Height	11.000ft
Min Body Ground Clearance	0.896ft
Track Width	9.000ft
Lock-to-lock time	5.00s
Curb to Curb Turning Radius	49.000ft

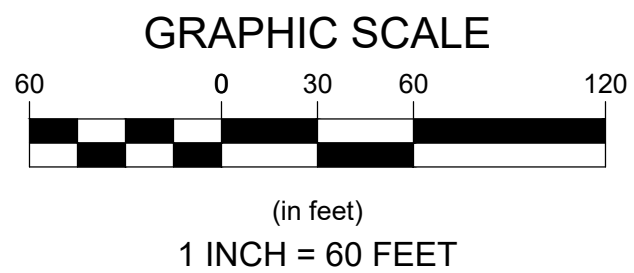

Project Number: 19038		Sheet Number: 1 of 1		Registration: Survey & Preliminary Layout Provided By: Horsley Witten Group, Inc. 90 Route 6A Sandwich, MA 02563 Phone: (508) 833-6600 Fax: (508) 833-3150		Prepared For: PRESERVATION OF AFFORDABLE HOUSING 2 OLIVER STREET, SUITE 500 BOSTON, MA 02109 Phone: (617) 261-9898 Fax: ----		Plan Set: CAPE VIEW WAY PERMITTING PLANS BOURNE, MASSACHUSETTS		Plan Title: FIRE ACCESS		<	
-------------------------------------	--	------------------------------------	--	--	--	--	--	---	--	---	--	---	--