


# FLOOR PLAN

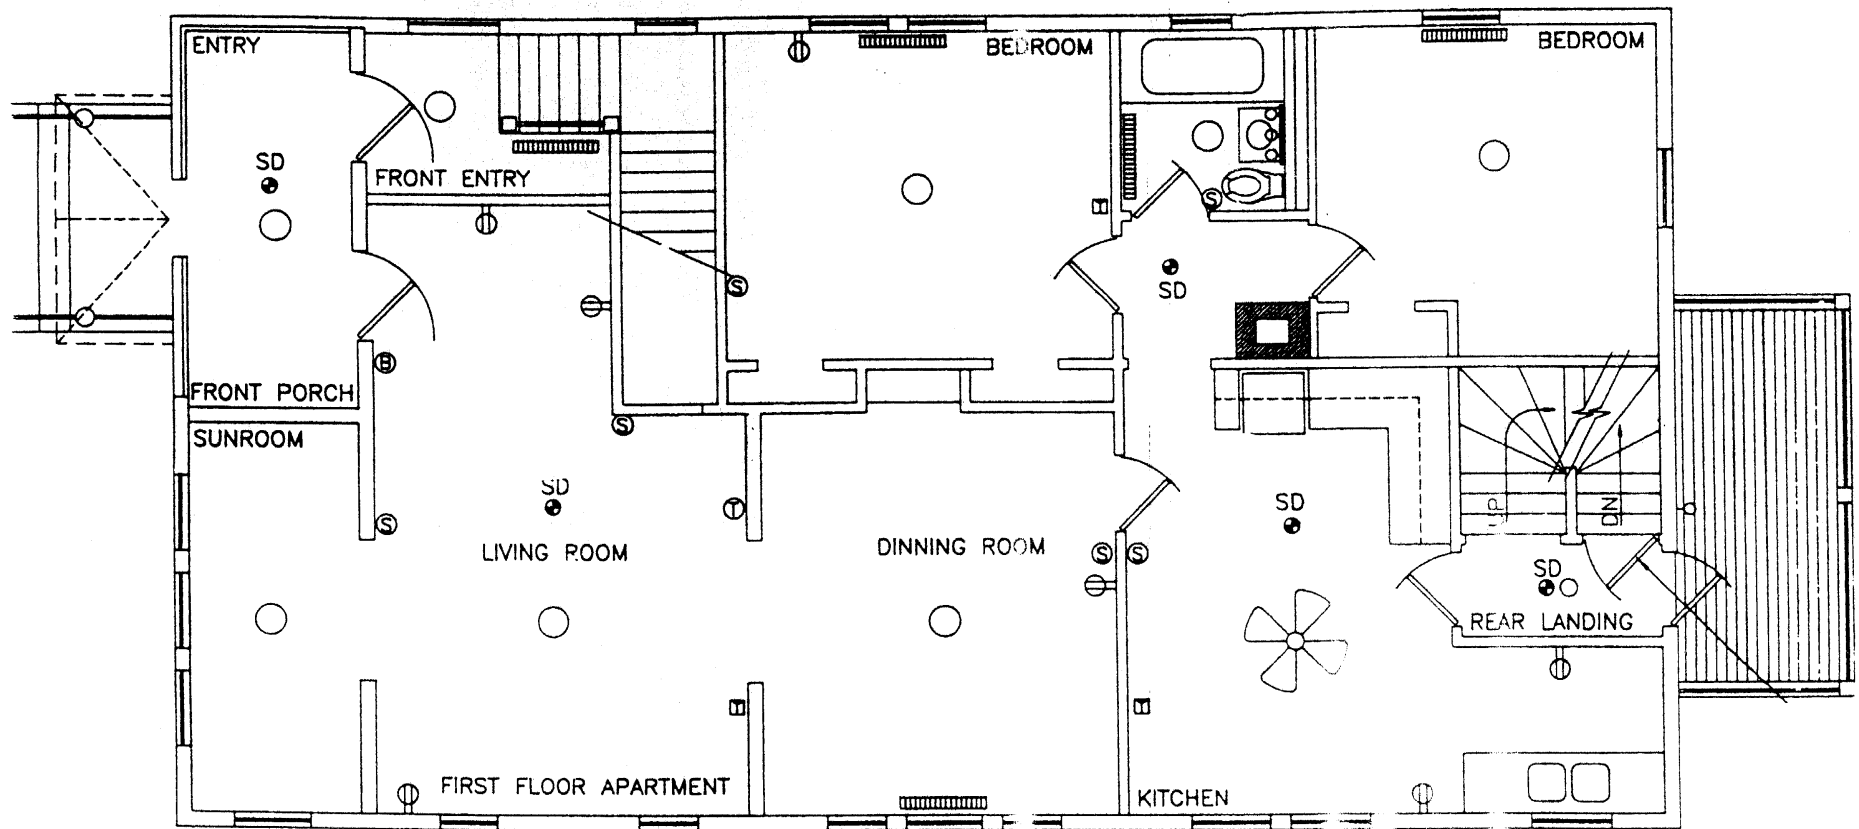

# EXAMPLE ONLY!