


ENVIRONMENTAL

PARTNERS

An Apex Company

MARK	DATE	DESCRIPTION

Scale	AS NOTED
Date	FEBRUARY 2024
Job No.	22008114
Designed by	RPH
Drawn by	RPH
Checked by	MES
Approved by	MES

THIS LINE IS ONE INCH LONG WHEN PLOTTED AT FULL SCALE ON A 22" X 34" DRAWING

INTERSECTION IMPROVEMENTS  
MAIN STREET AT ACADEMY DRIVE  
BOURNE, MA

INTERSECTION DESIGN WITH DECORATIVE  
PAVEMENT/BRICK INLAY


SUBMITTAL


Sheet No.

01


Drawing file: \\Bourne\3672208114 - Main St at Academy Drive\01 ACADrive\22008114\_PRR\HD.dwg Plot Date: Feb 06 2024 4:07pm



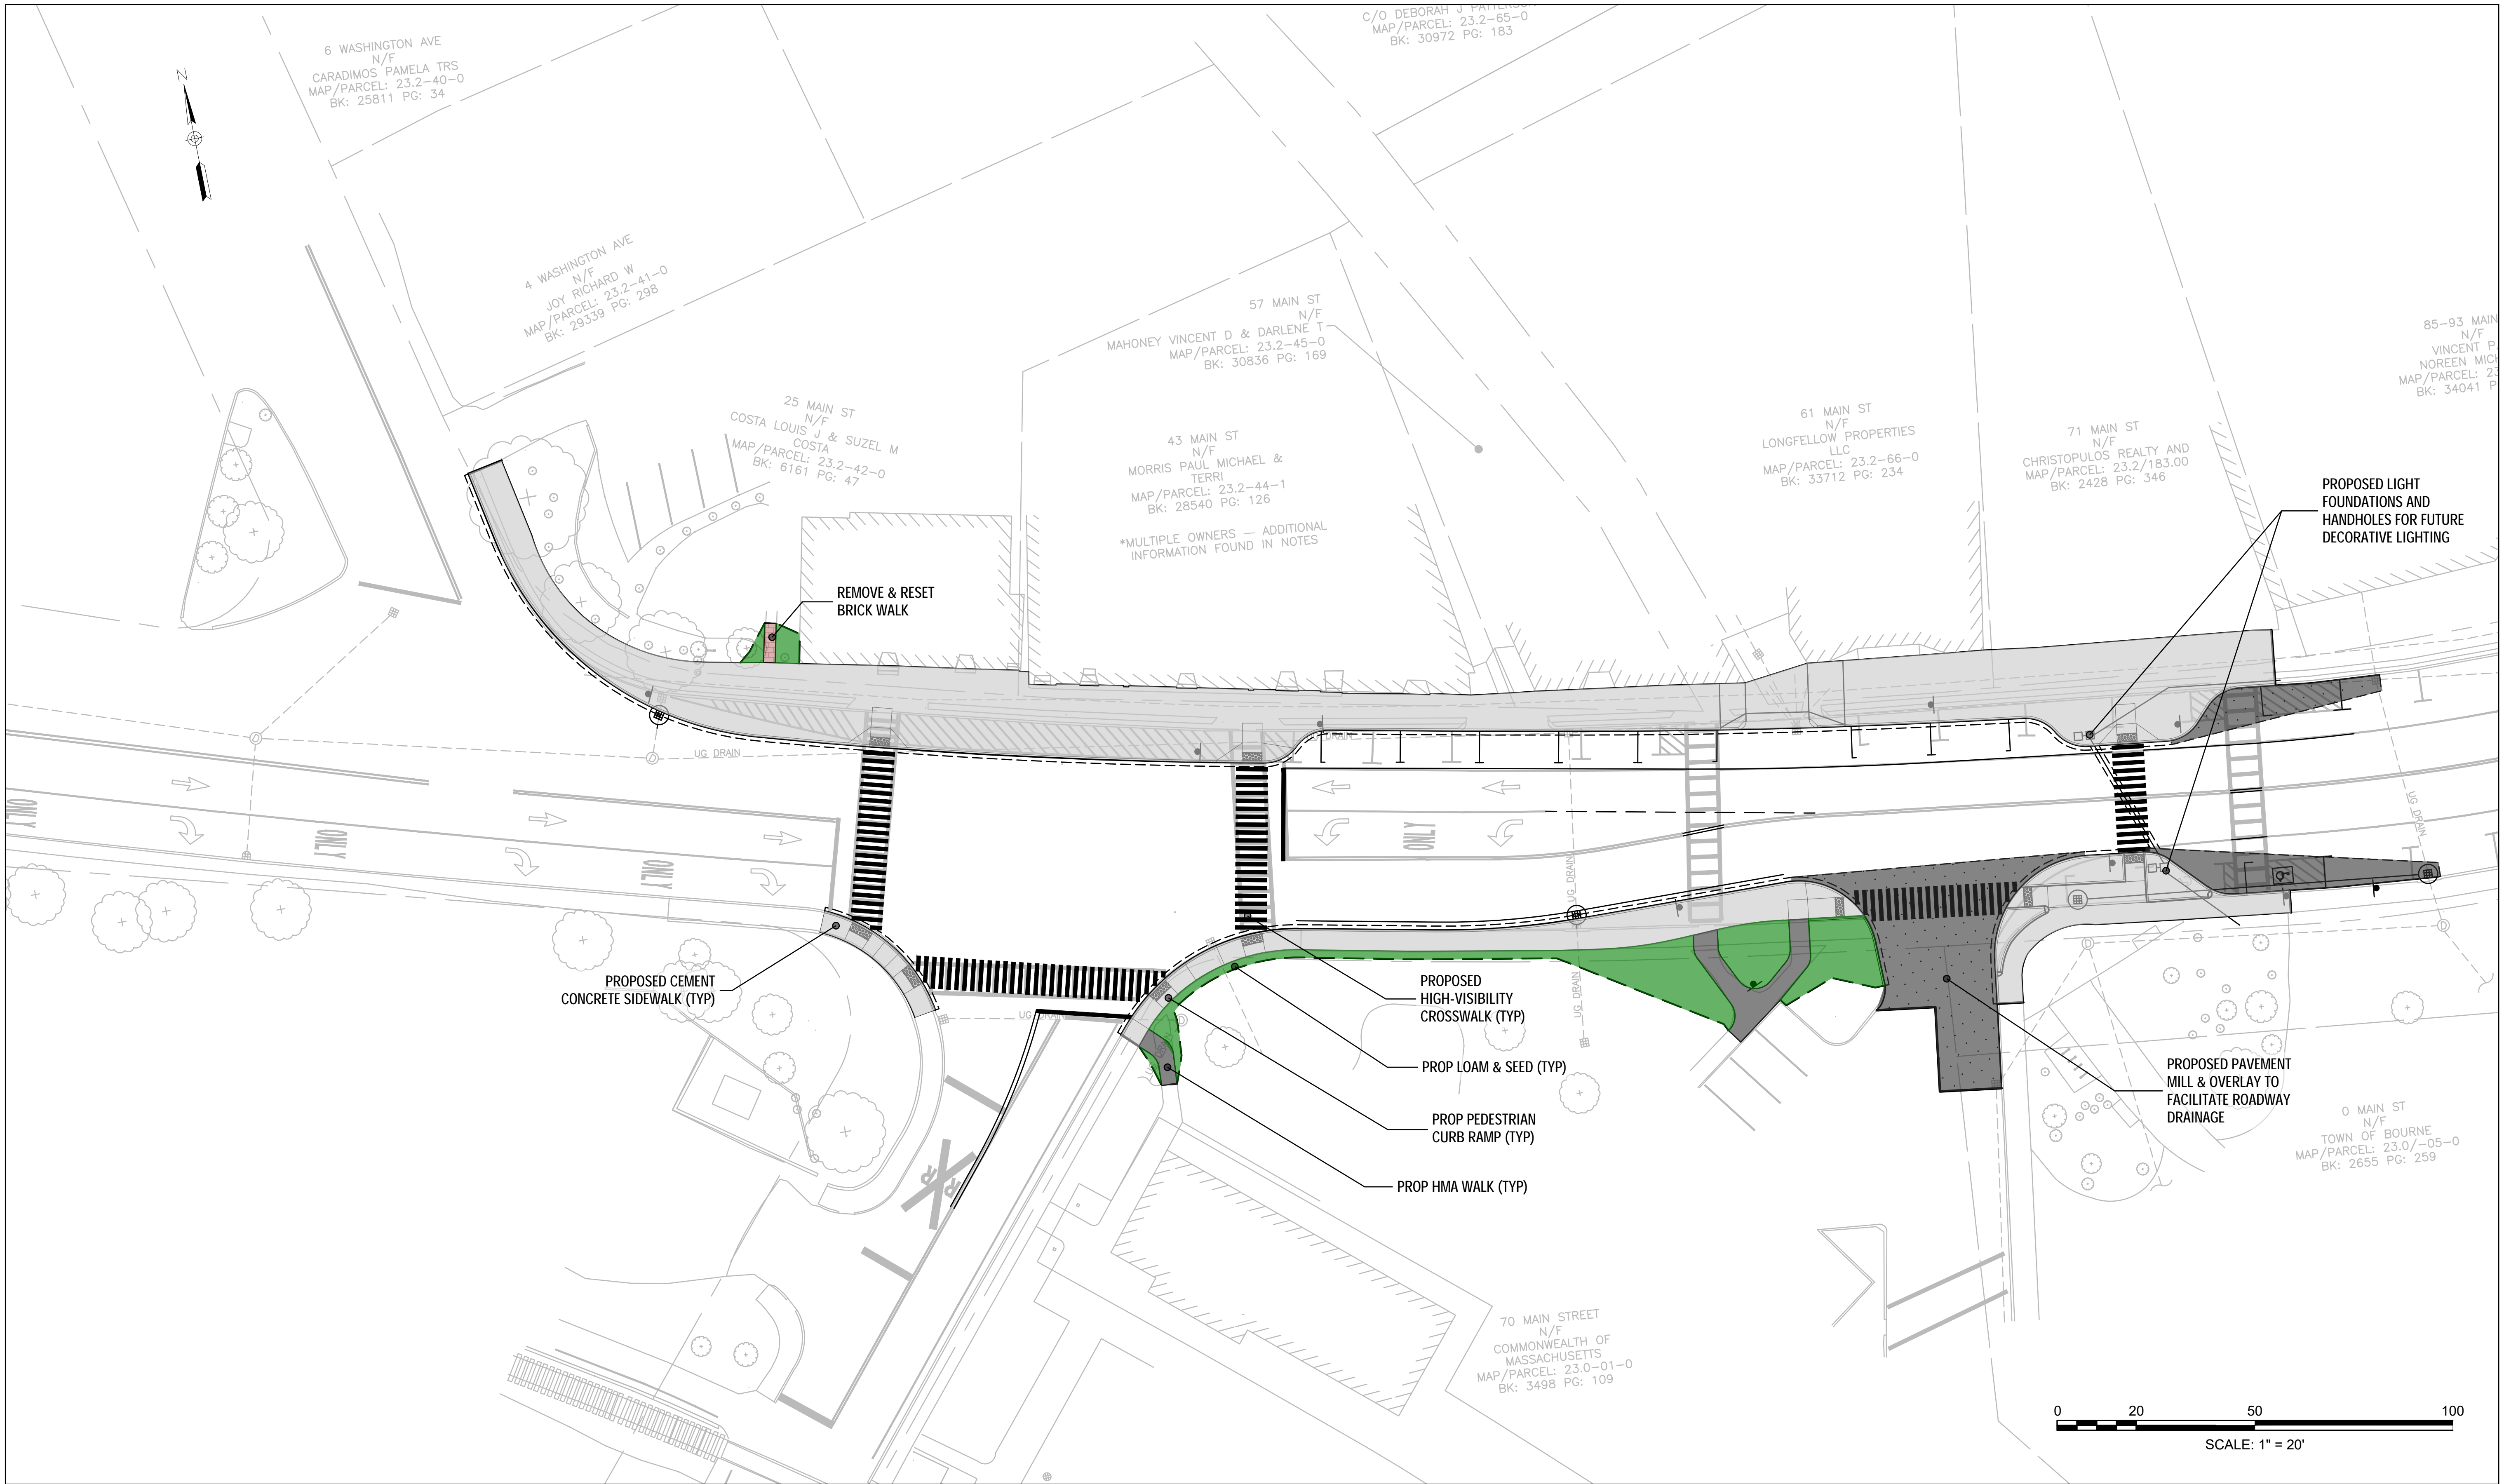

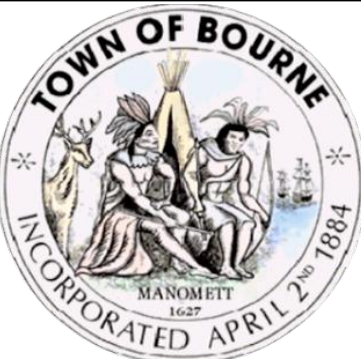

ENVIRONMENTAL

PARTNERS

An Apex Company

			Scale	AS NOTED
			Date	FEBRUARY 2024
			Job No.	22008114
			Designed by	RPH
			Drawn by	RPH
			Checked by	MES
			Approved by	MES
MARK	DATE	DESCRIPTION		

INTERSECTION IMPROVEMENTS  
MAIN STREET AT ACADEMY DRIVE  
BOURNE, MA

INTERSECTION DESIGN WITHOUT DECORATIVE PAVEMENT/BRICK IN-LAY

THIS LINE IS ONE  
INCH LONG WHEN  
PLOTTED AT FULL  
SCALE ON A 22" X  
34" DRAWING

SUBMITTAL

Sheet No.

02

Drawing file: I:\Bourne 3872208114 - Main St at Academy Drive\01 ACAD\Draw\2208114\_PRR(HD).dwg Plot Date: Feb 08 2024 4:26pm