

Deck and Bedroom Addition



LVL BEAM


Concrete Post Design

3rd Floor Addition




PROGRESS PRINT

CUSTOMER	Tim Hashem 191 Phillips Rd Sagamore		
LOCATION	191 Phillips Rd. Sagamore Beach		
plan prepared by Cave Corp. P.O.Box 1482 Middleboro Ma. 02346	Scale 1/4"=1'	Date 2/9/22	PAGE 1

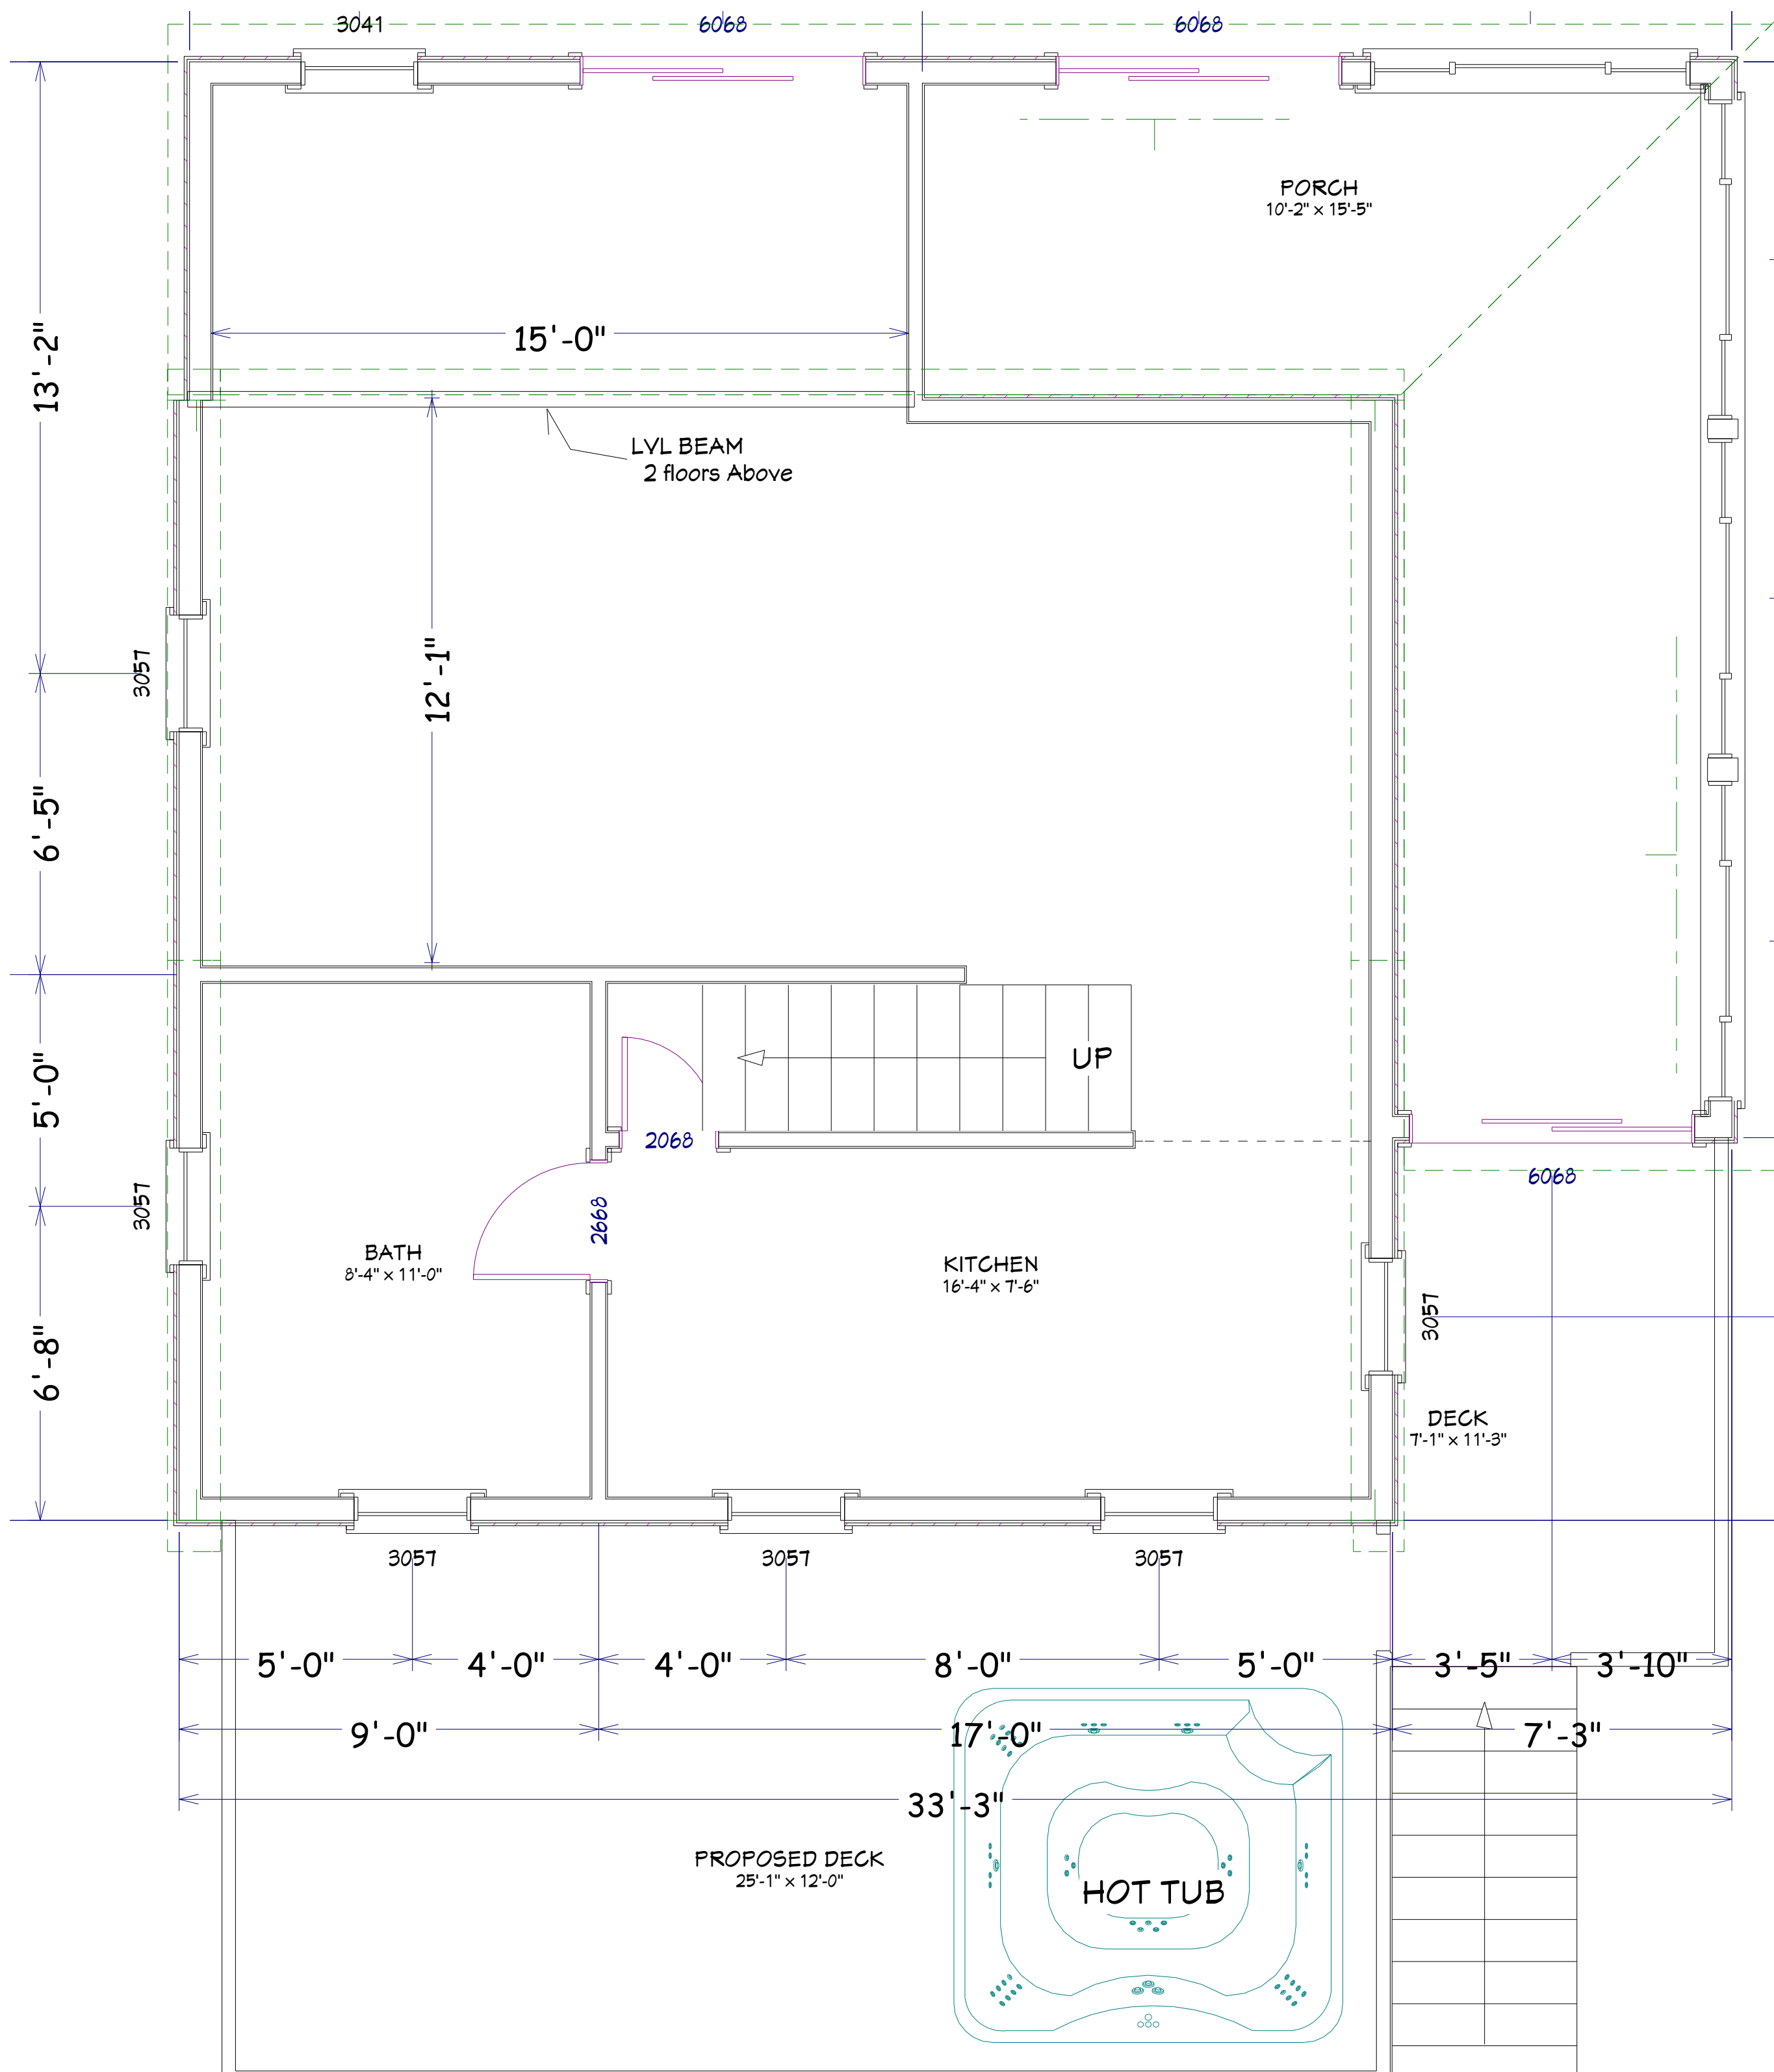



PROGRESS PRINT

CUSTOMER	Tim Hashem 191 Phillips Rd Sagamore		
LOCATION	191 Phillips Rd. Sagamore Beach		
plan prepared by Cave Corp. P.O.Box 1482 Middleboro Ma. 02346	Scale 1/4"=1'	Date 2/9/22	PAGE 2

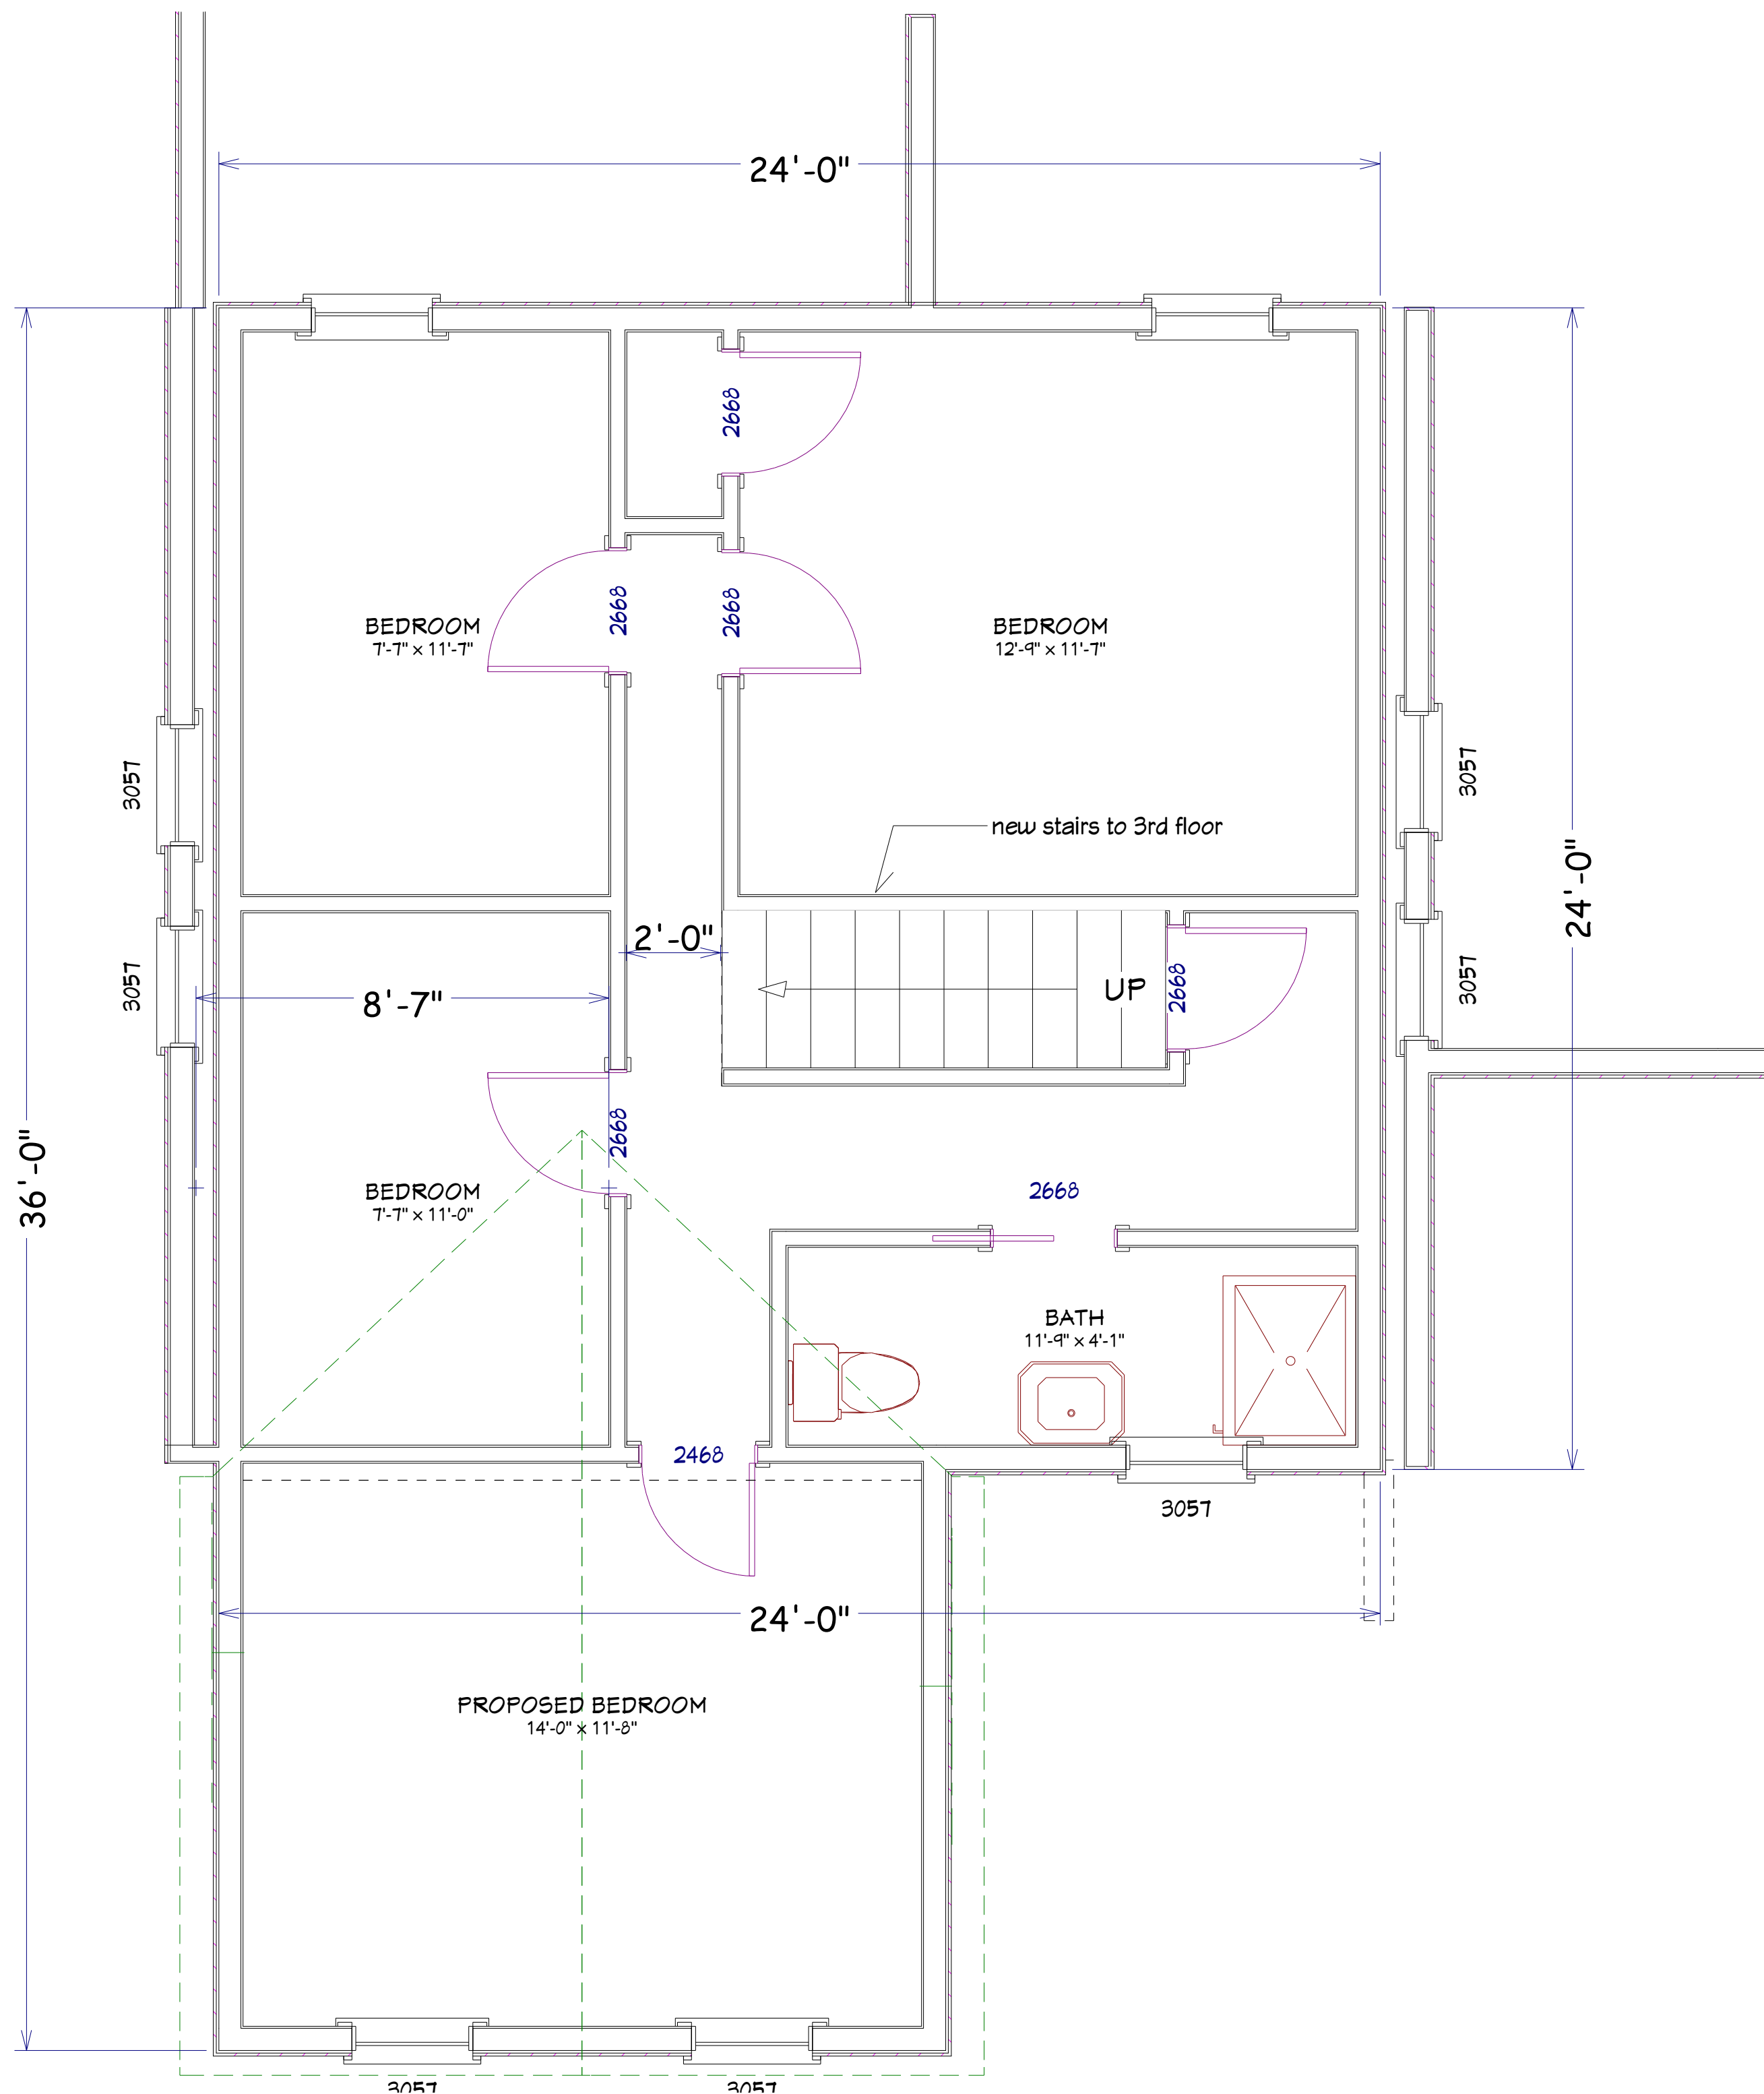

PROGRESS PRINT

CUSTOMER	Tim Hashem 191 Phillips Rd Sagamore		
LOCATION	191 Phillips Rd. Sagamore Beach		
plan prepared by Cave Corp. P.O.Box 1482 Middleboro Ma. 02346	Scale 1/4"=1'	Date 2/9/22	PAGE 3

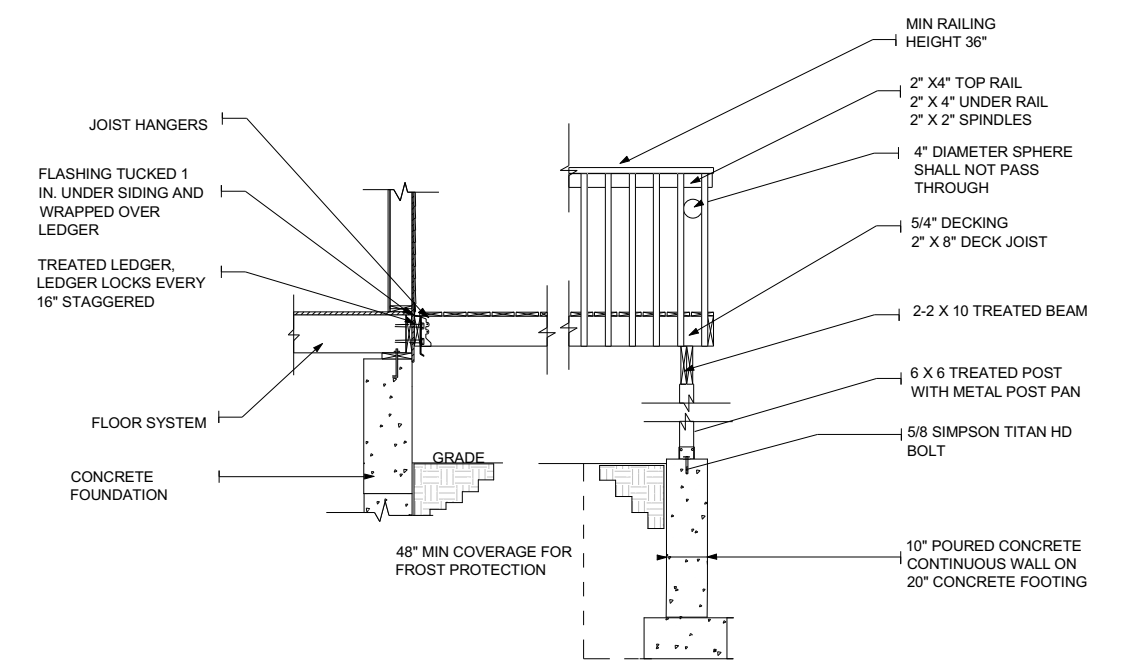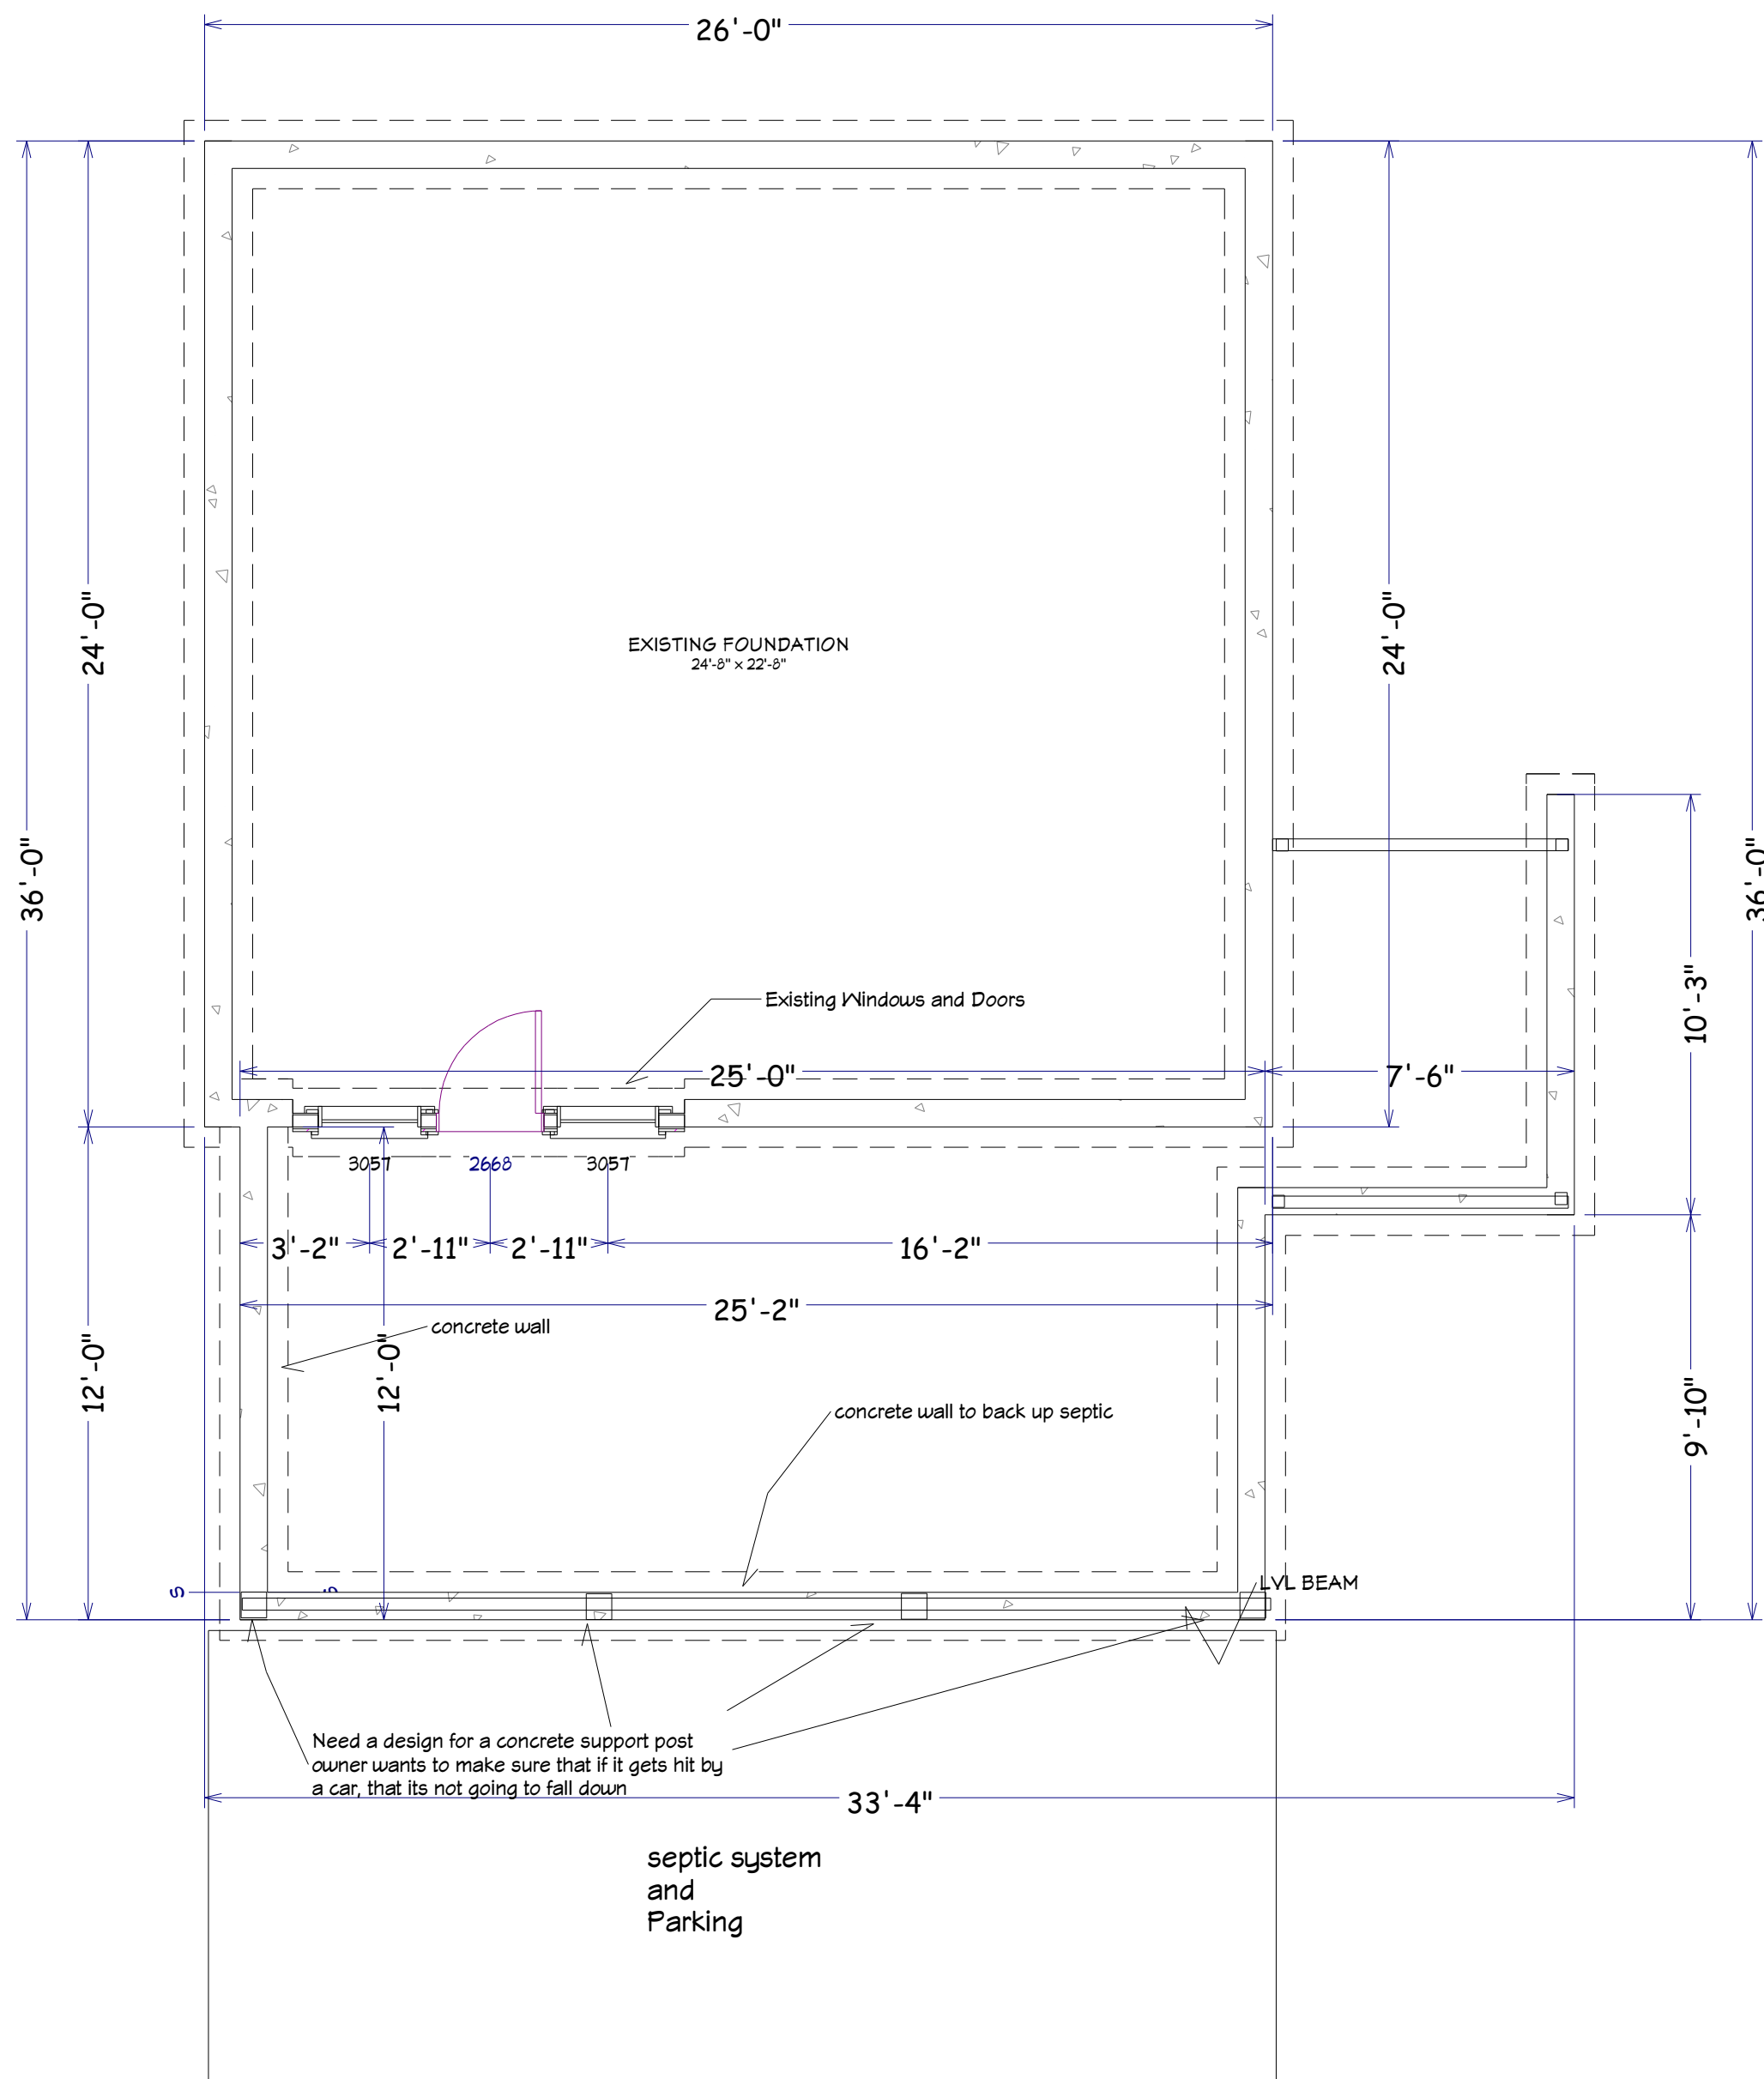

Typical Deck Detail Attached to Wood Wall

PROGRESS PRINT

CUSTOMER	Tim Hashem 191 Phillips Rd Sagamore		
LOCATION	191 Phillips Rd. Sagamore Beach		
plan prepared by Cave Corp. P.O.Box 1482 Middleboro Ma. 02346	Scale 1/4"=1'	Date 2/9/22	PAGE 4