

ZONE: R-40


MAP: 54 PARCEL: 2

FLOOD ZONES: VE (EL 17) & X

Panel No. 255210 0511 J (07/16/2014)

PLAN REFERENCE: BOOK 105 PAGE 17

BENCHMARK DATUM: N.A.V.D. (1988)

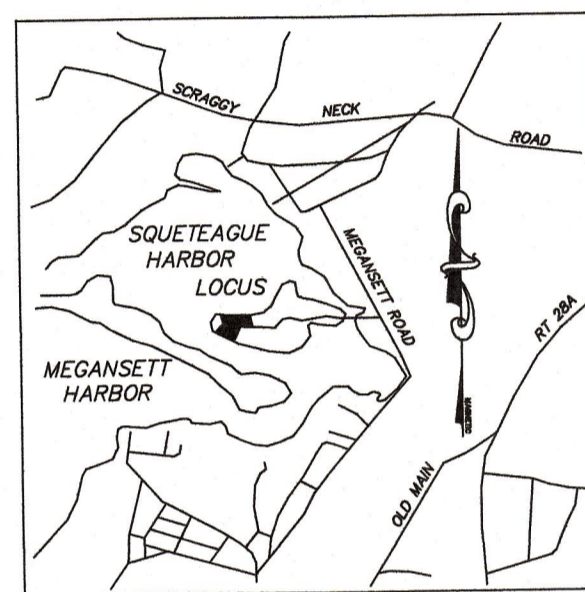



LOCUS MAP  
Scale: 1"=2000'

CHAPTER 91  
LICENSE# 14384

MAUSOLEUM TRUST OF  
THOMAS A. BAXENDALE

CHAPTER 91  
LICENSE# 14384

Warwick & Associates Inc.  
63 County Road Box 801  
North Falmouth, Mass 02556  
(508) 563 - 7777

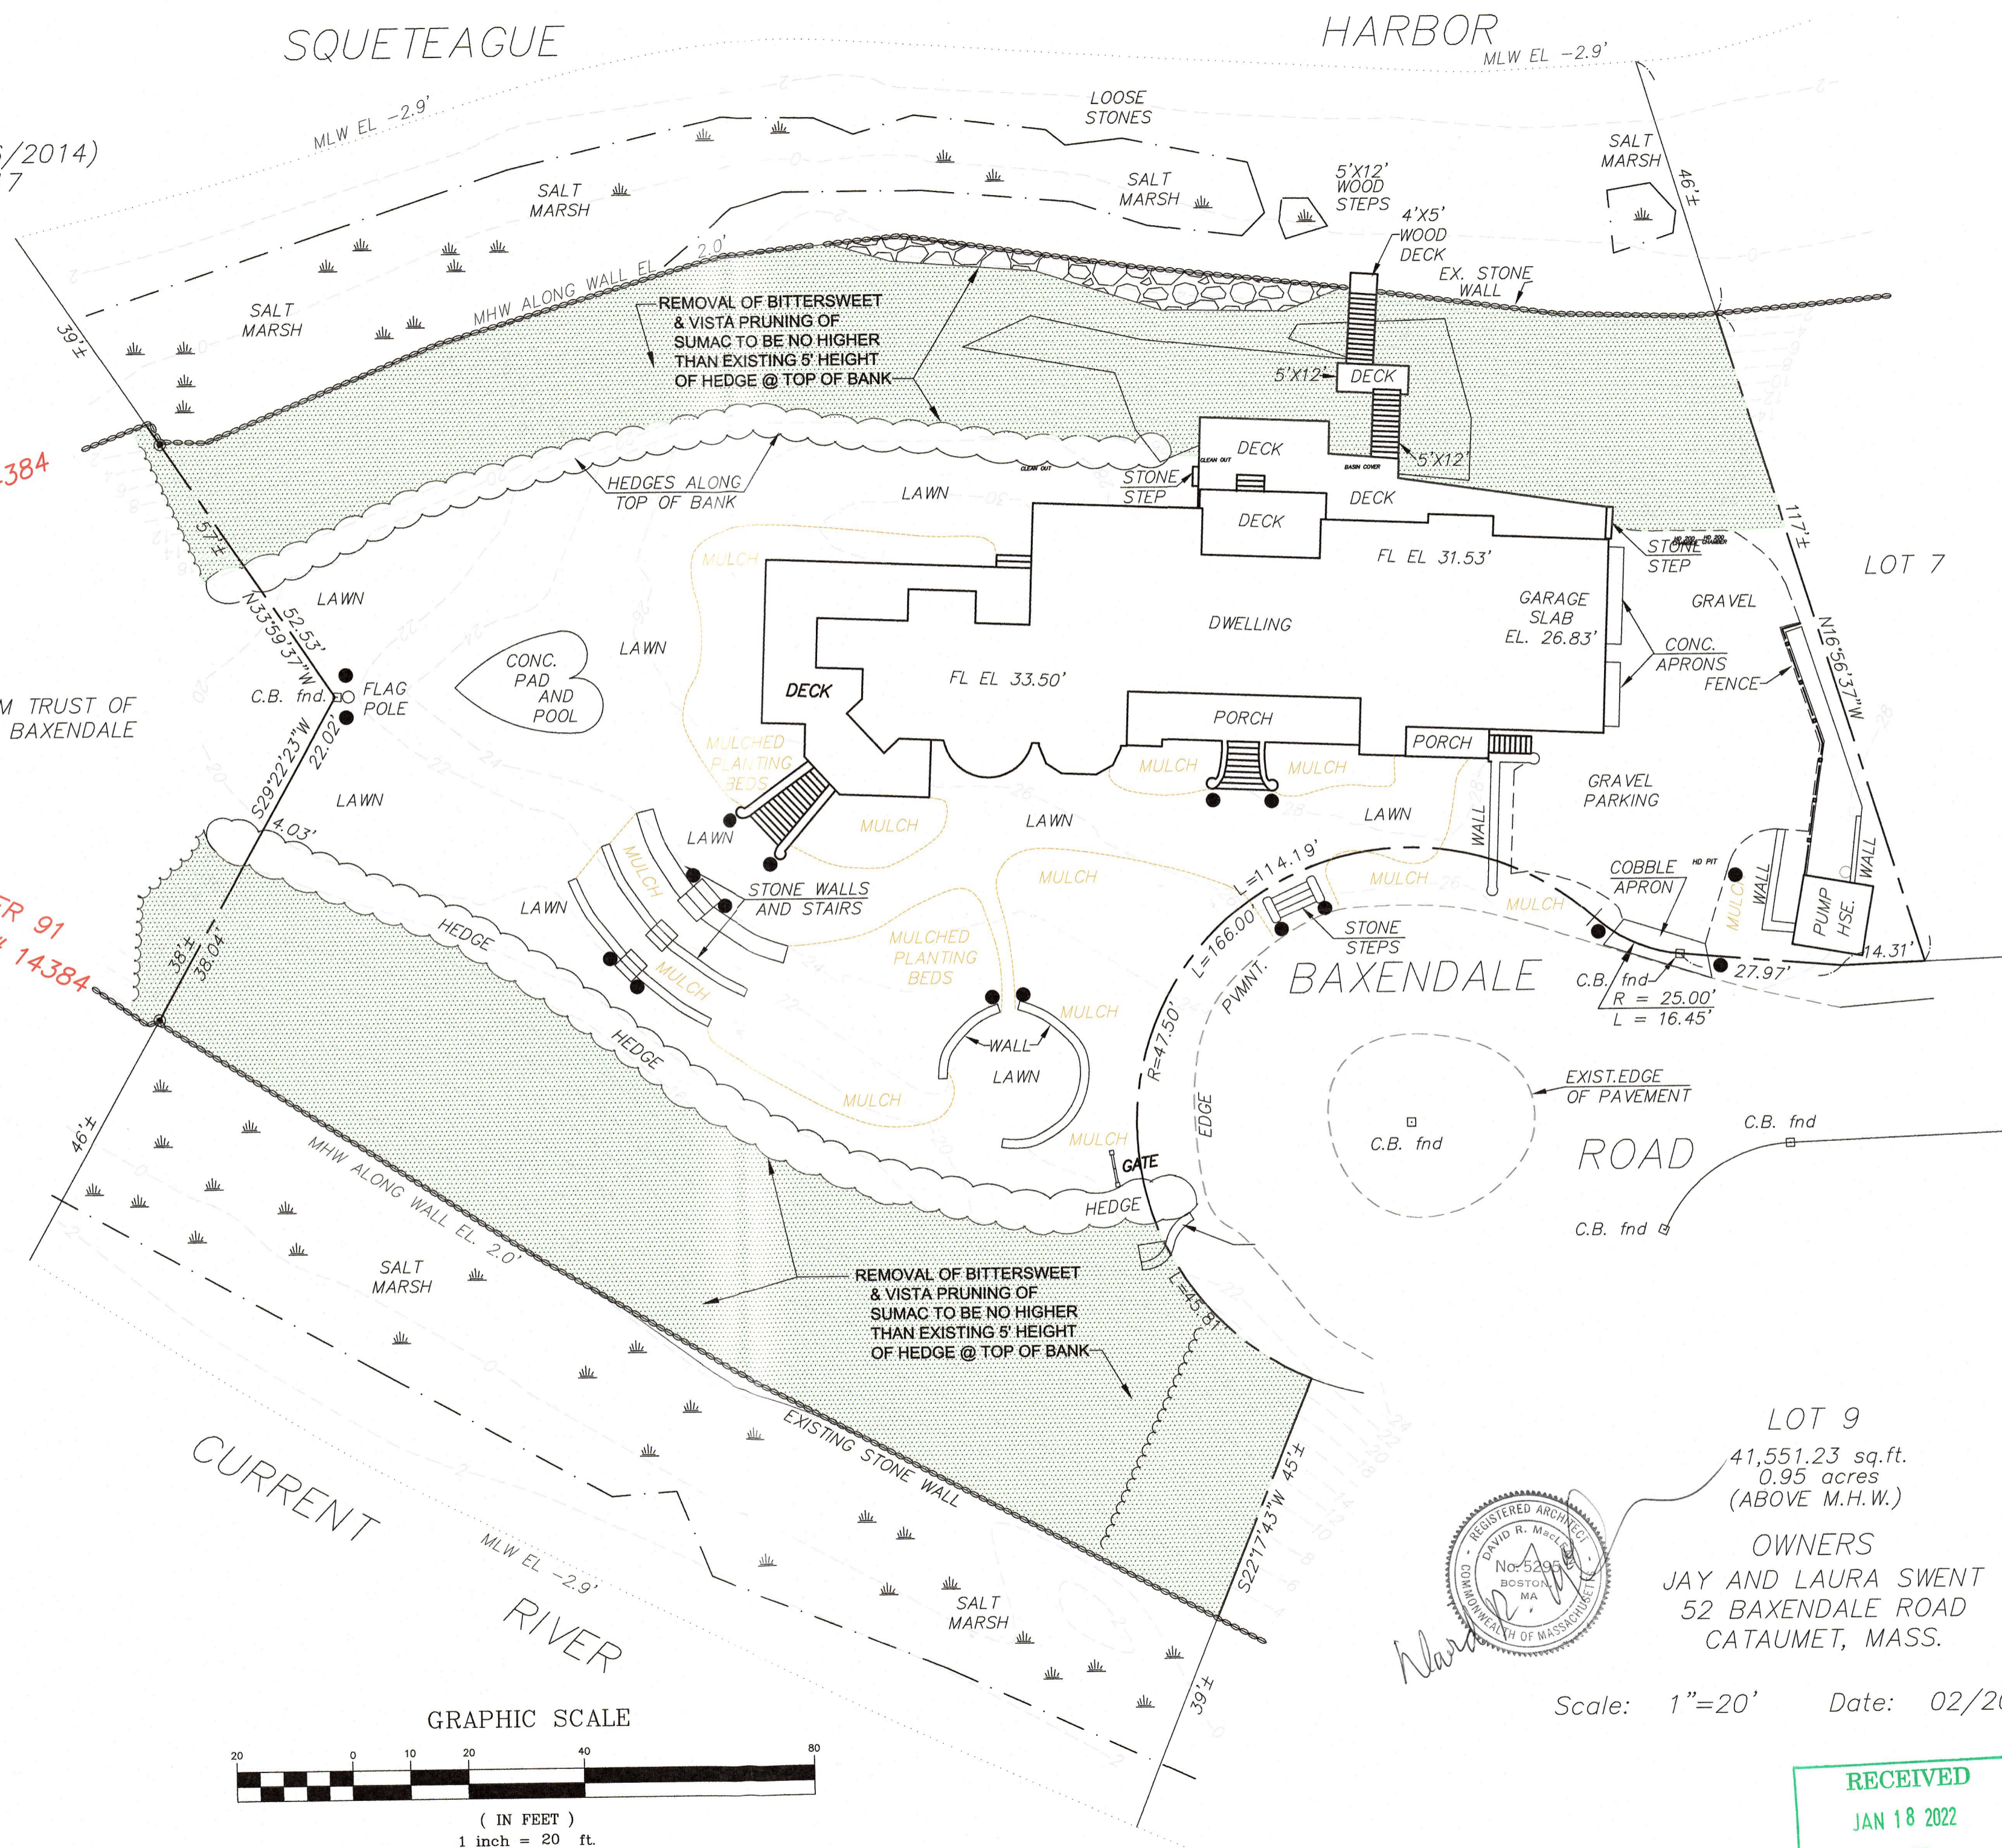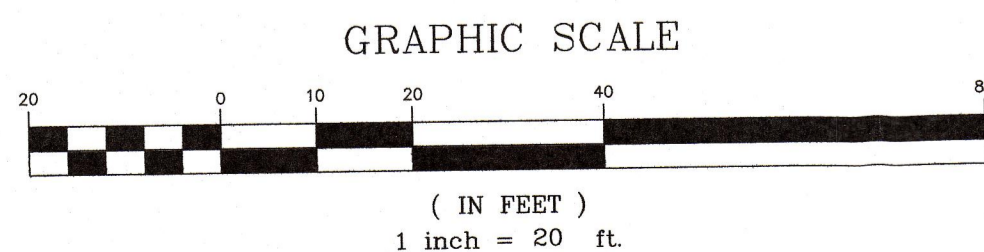

LOT 9  
41,551.23 sq.ft.  
0.95 acres  
(ABOVE M.H.W.)  
OWNERS  
JAY AND LAURA SWENT  
52 BAXENDALE ROAD  
CATAUMET, MASS.

Scale: 1"=20' Date: 02/20/2021

