


LEGEND	
DESCRIPTION	SYMBOL
POST DRAIN BOUNDARY	
POST Tc FLOW PATH	
POST DRAIN AREA	
SOIL BOUNDARY	435D(A)
DESIGN POINT	DP1

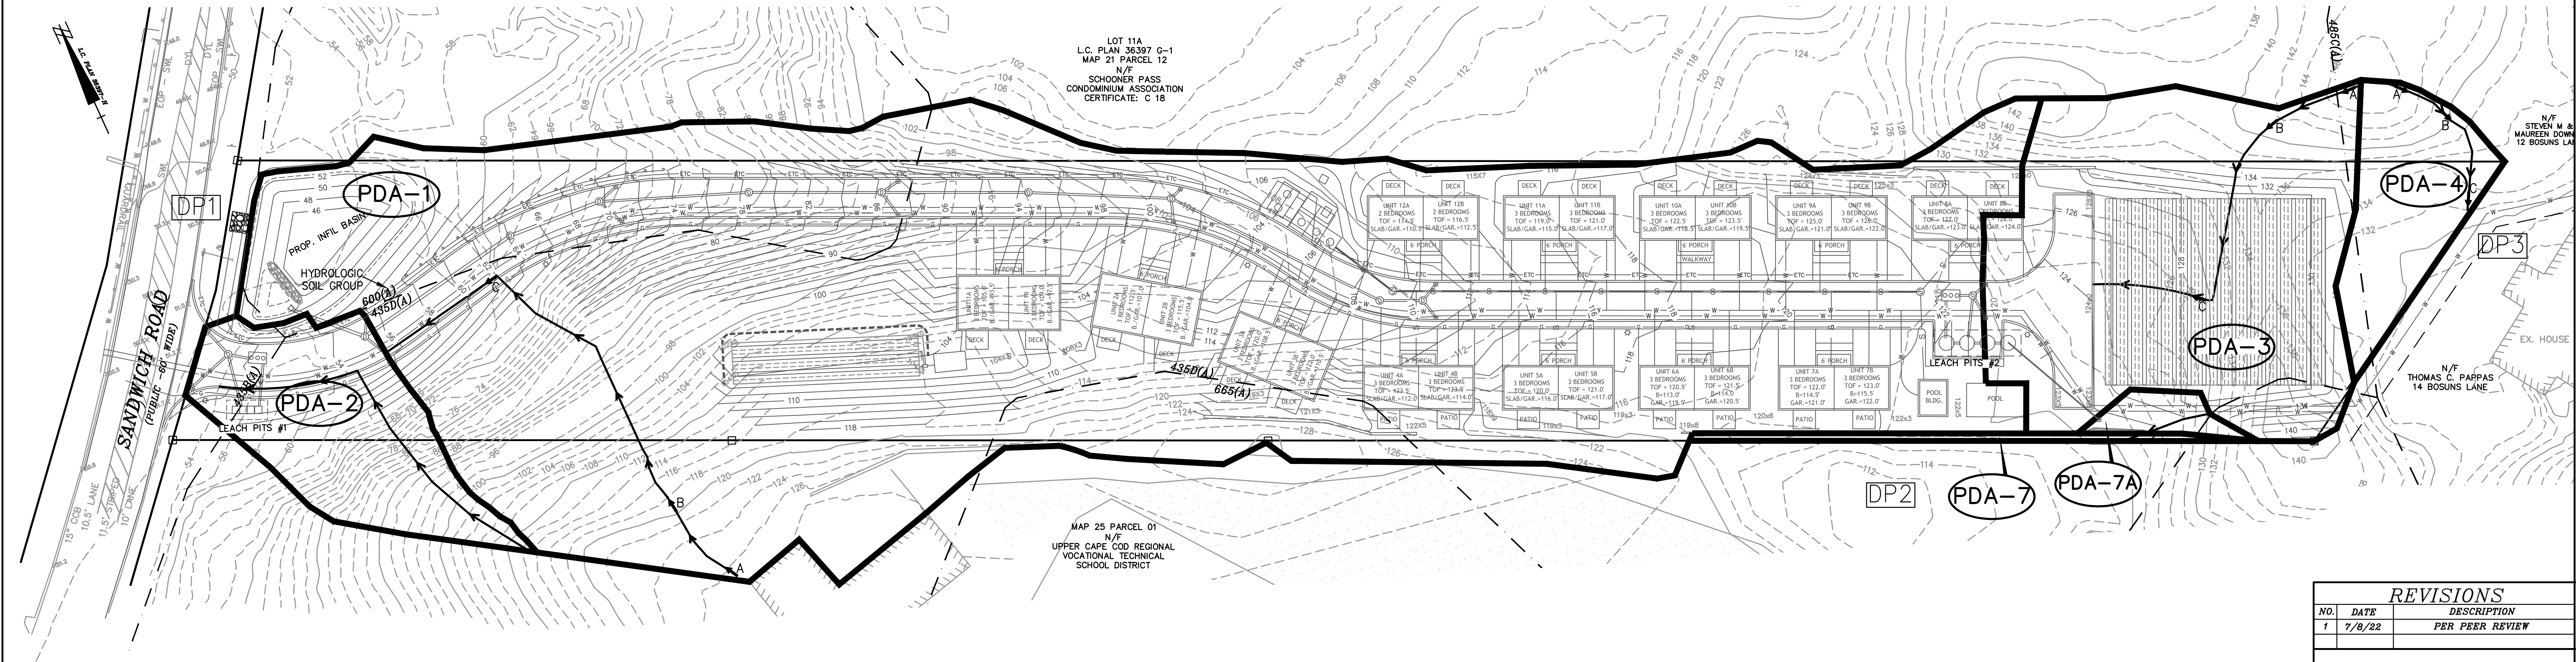

- NOTES:
1. PDA-1 FLOWS TO INFILTRATION BASIN.
 2. PDA-2 FLOWS TO LEACH PITS #1.
 3. PDA-3 FLOWS TO LEACH PITS #2
 4. PDA-4 FLOWS OFF SITE TO EAST N/F PAPPAS
 5. PDA-7A FLOWS TO LAWN CATCH BASIN AT END OF TURNAROUND
 6. PDA-7 FLOWS OFF SITE TO DEPRESSION SITE ON SCHOOL PROPERTY

REVISIONS		
NO.	DATE	DESCRIPTION
1	7/8/22	PER PEER REVIEW
OWNER 230 SANDWICH ROAD REALTY TRUST 14 BOSUNS LANE BOURNE, MA APPLICANT CHASE DEVELOPERS INC.		
POST DRAINAGE MAP "CHASE ESTATES" SUBDIVISION AT 230 SANDWICH ROAD IN BOURNE MASSACHUSETTS		
 165 EAST GROVE STREET MIDDLEBOROUGH, MA 02346 TEL: (508)-946-9231 www.outback-eng.com		
DATE: MARCH 9, 2022		
DRAWN BY: CJV		CHECKED BY: JAP
SCALE: 1"=40'		SHEET 1 OF 1
OE-3294A		